


## ARCHITECTURAL DRAWINGS

### Animal water troughs

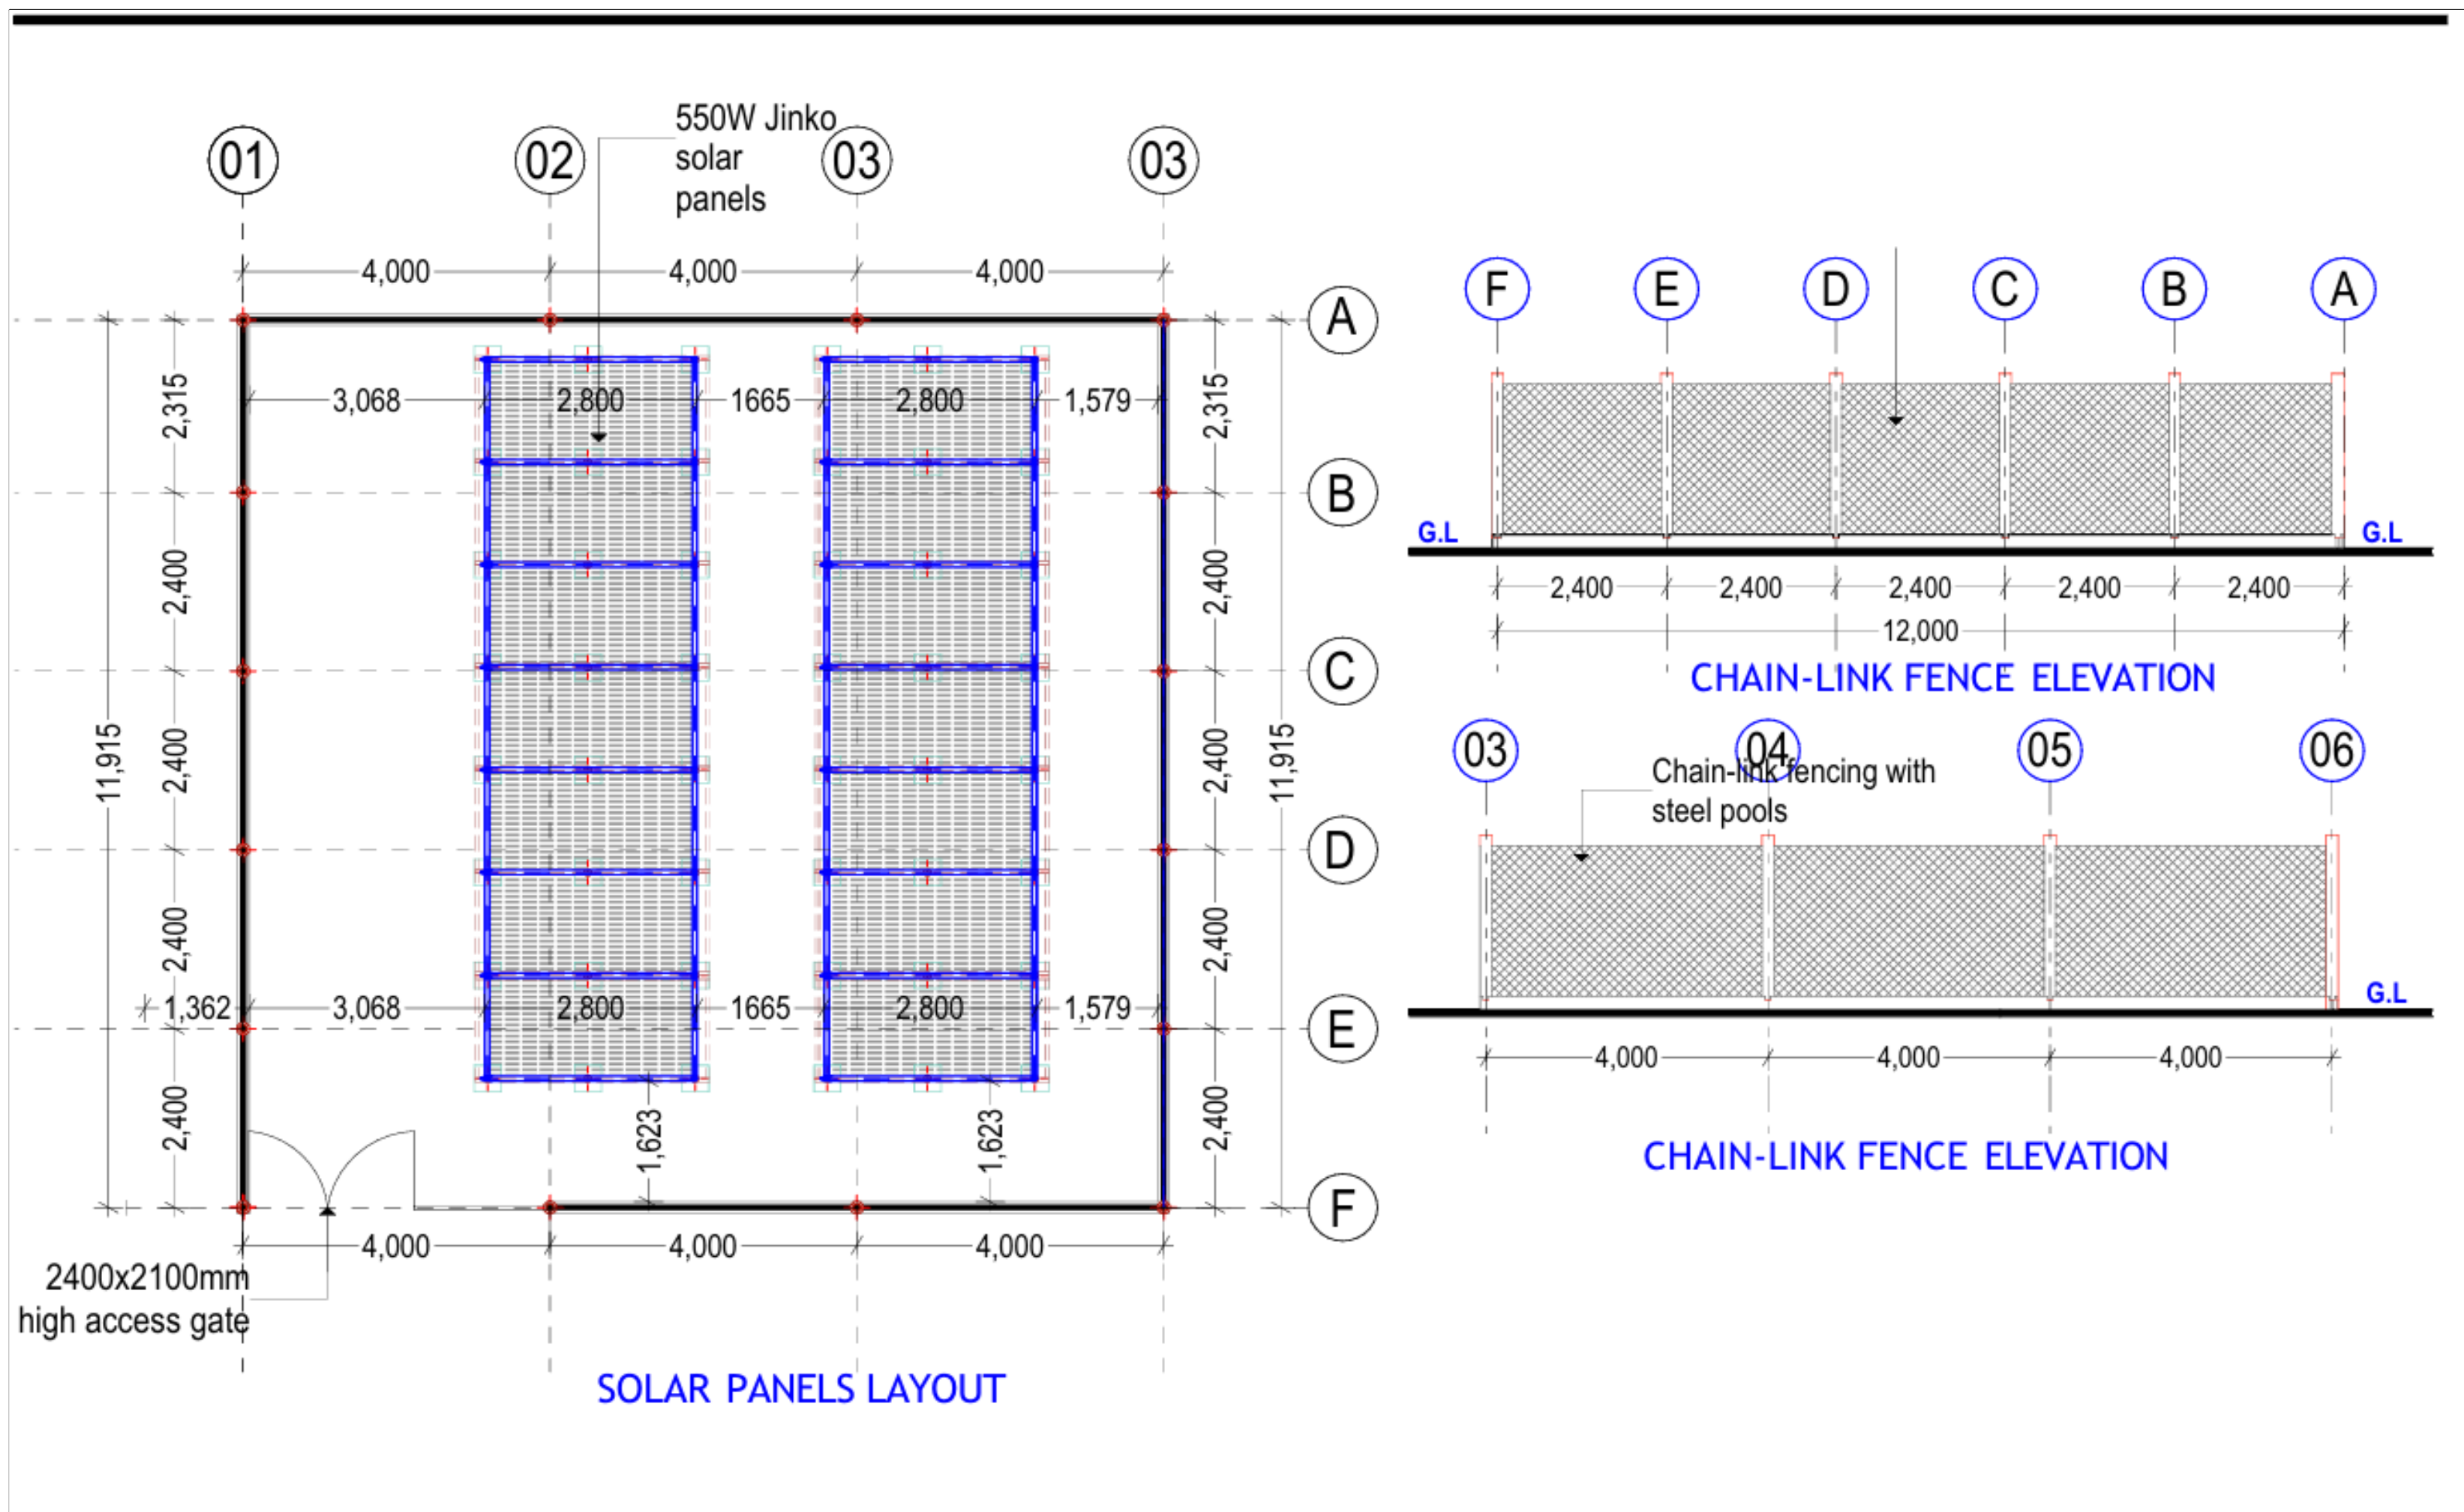

## GENERAL NOTES

1. All dimensions are in MM unless stated.
2. All dimensions are to be checked and confirmed on site before commencement any work.
3. Any discrepancy to be reported to the Engineer promptly before proceeding.

## CLIENT:



## PROJECT DETAILS

Donor:



Project Title:

**PROPOSED REHABILITATION OF  
BOREHOLES SOLARIZATION,  
ACTIVE-PROJECT.**

Implementation partners.



Drawing Title:

SOLARPANELS LAYOUT

Revision No.

--

Drawn by:

A.Dahir

Checked & Approved by:

O. Omae

Sheet No.

A-01


Scale:

N/A


Date: Oct. 2025

**ARCHITECTURAL DRAWINGS**




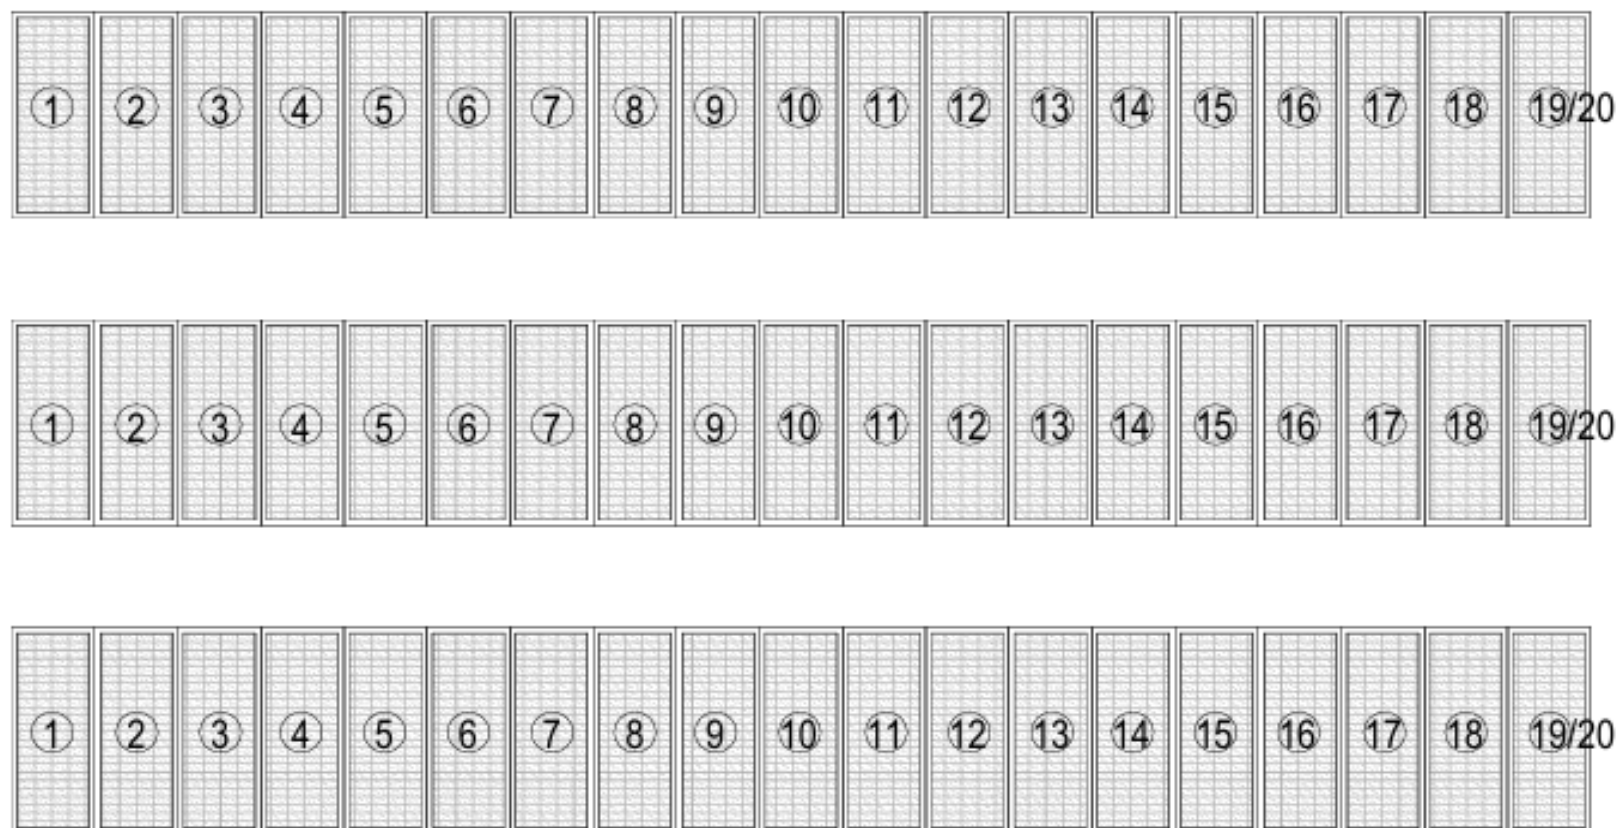


**SOLAR PANEL LAYOUTS - THREE STRINGS**

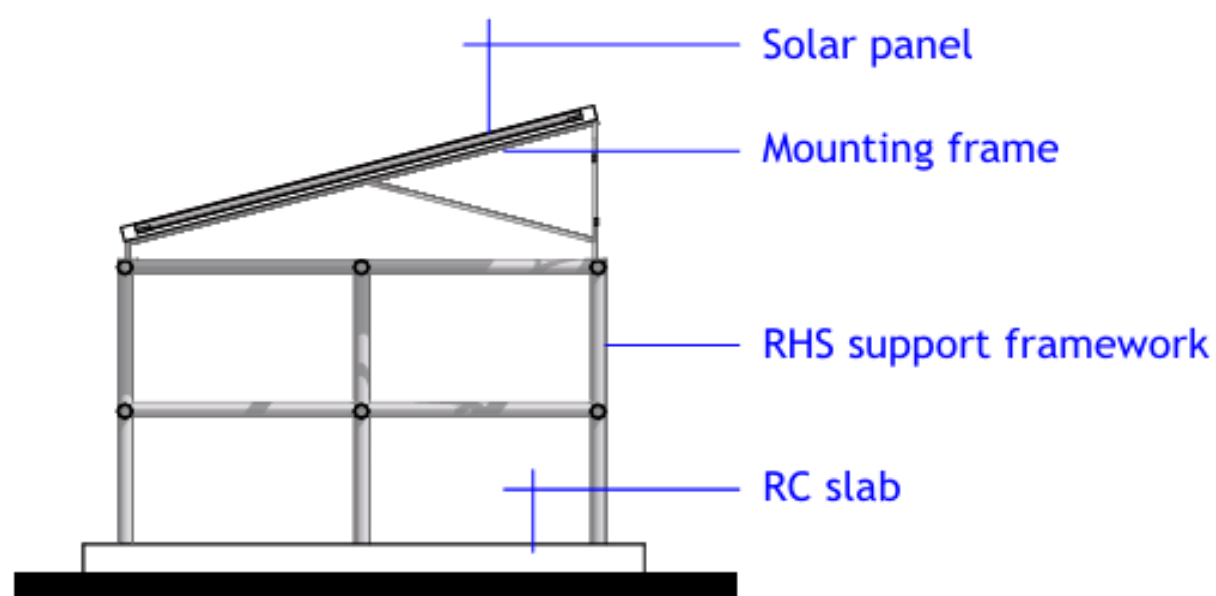


**SOLAR STRUCTURE ELEVATION**

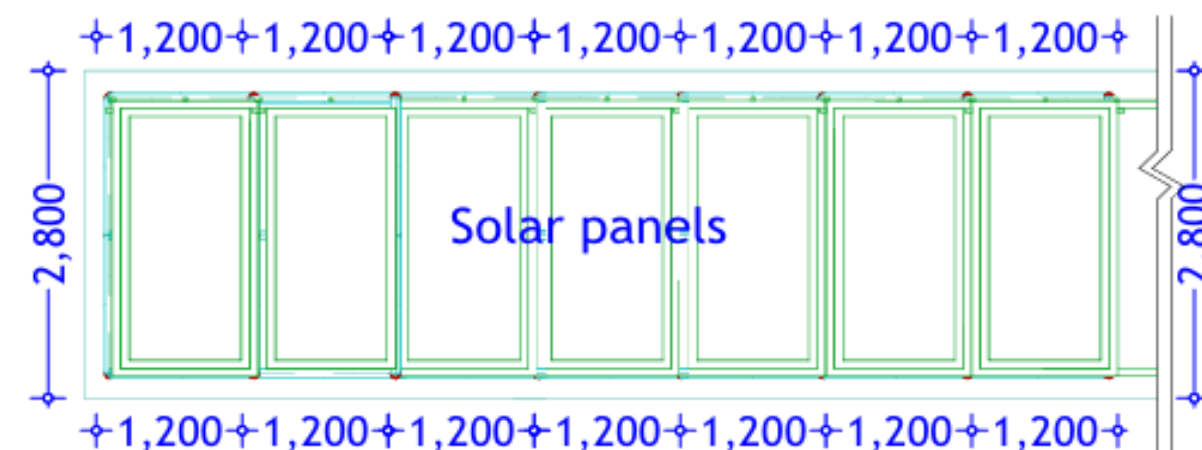

**TYPICAL 7 NO. PANEL LAYOUT**

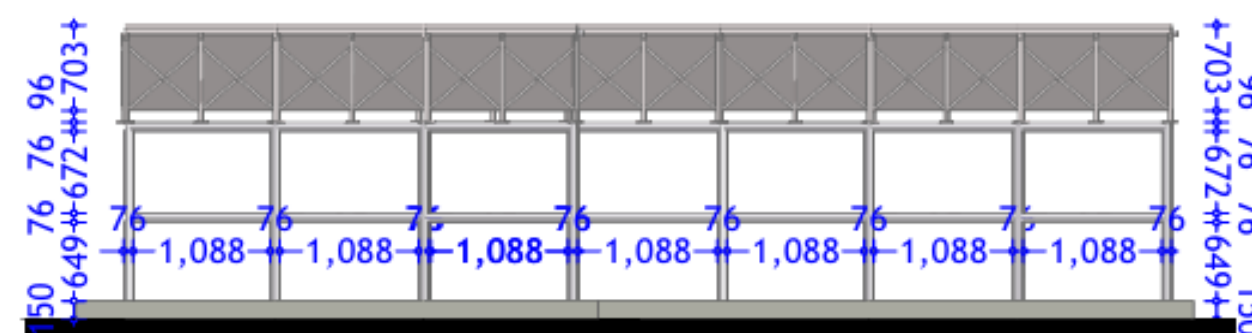

**SOLAR STRUCTURE ELEVATION**

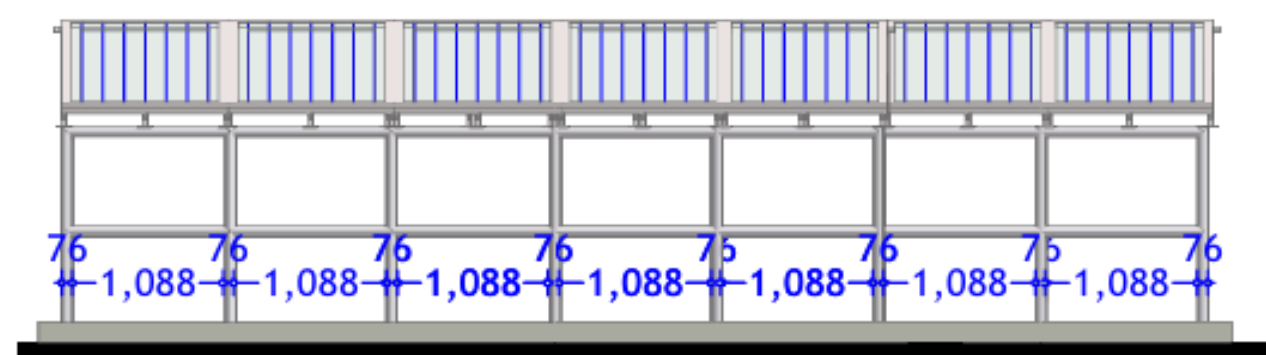

**SOLAR STRUCTURE ELEVATION**

**GENERAL NOTES**

1. All dimensions are in MM unless stated.
2. All dimensions are to be checked and confirmed on site before commencement any work.
3. Any discrepancy to be reported to the Engineer promptly before proceeding.

**CLIENT:**



**PROJECT DETAILS**

Donor:



Project Title:

**PROPOSED REHABILITATION OF BOREHOLES SOLARIZATION, ACTIVE-PROJECT.**

Implementation partners.



Drawing Title:

SOLAR STRUCTURE ELEVATIONS

Revision No.

--

Drawn by:

A.Dahir

Checked & Approved by:

O. Omae

Sheet No.


A-02

Scale:

1:350

Date: Oct. 2025

**ARCHITECTURAL DRAWINGS**

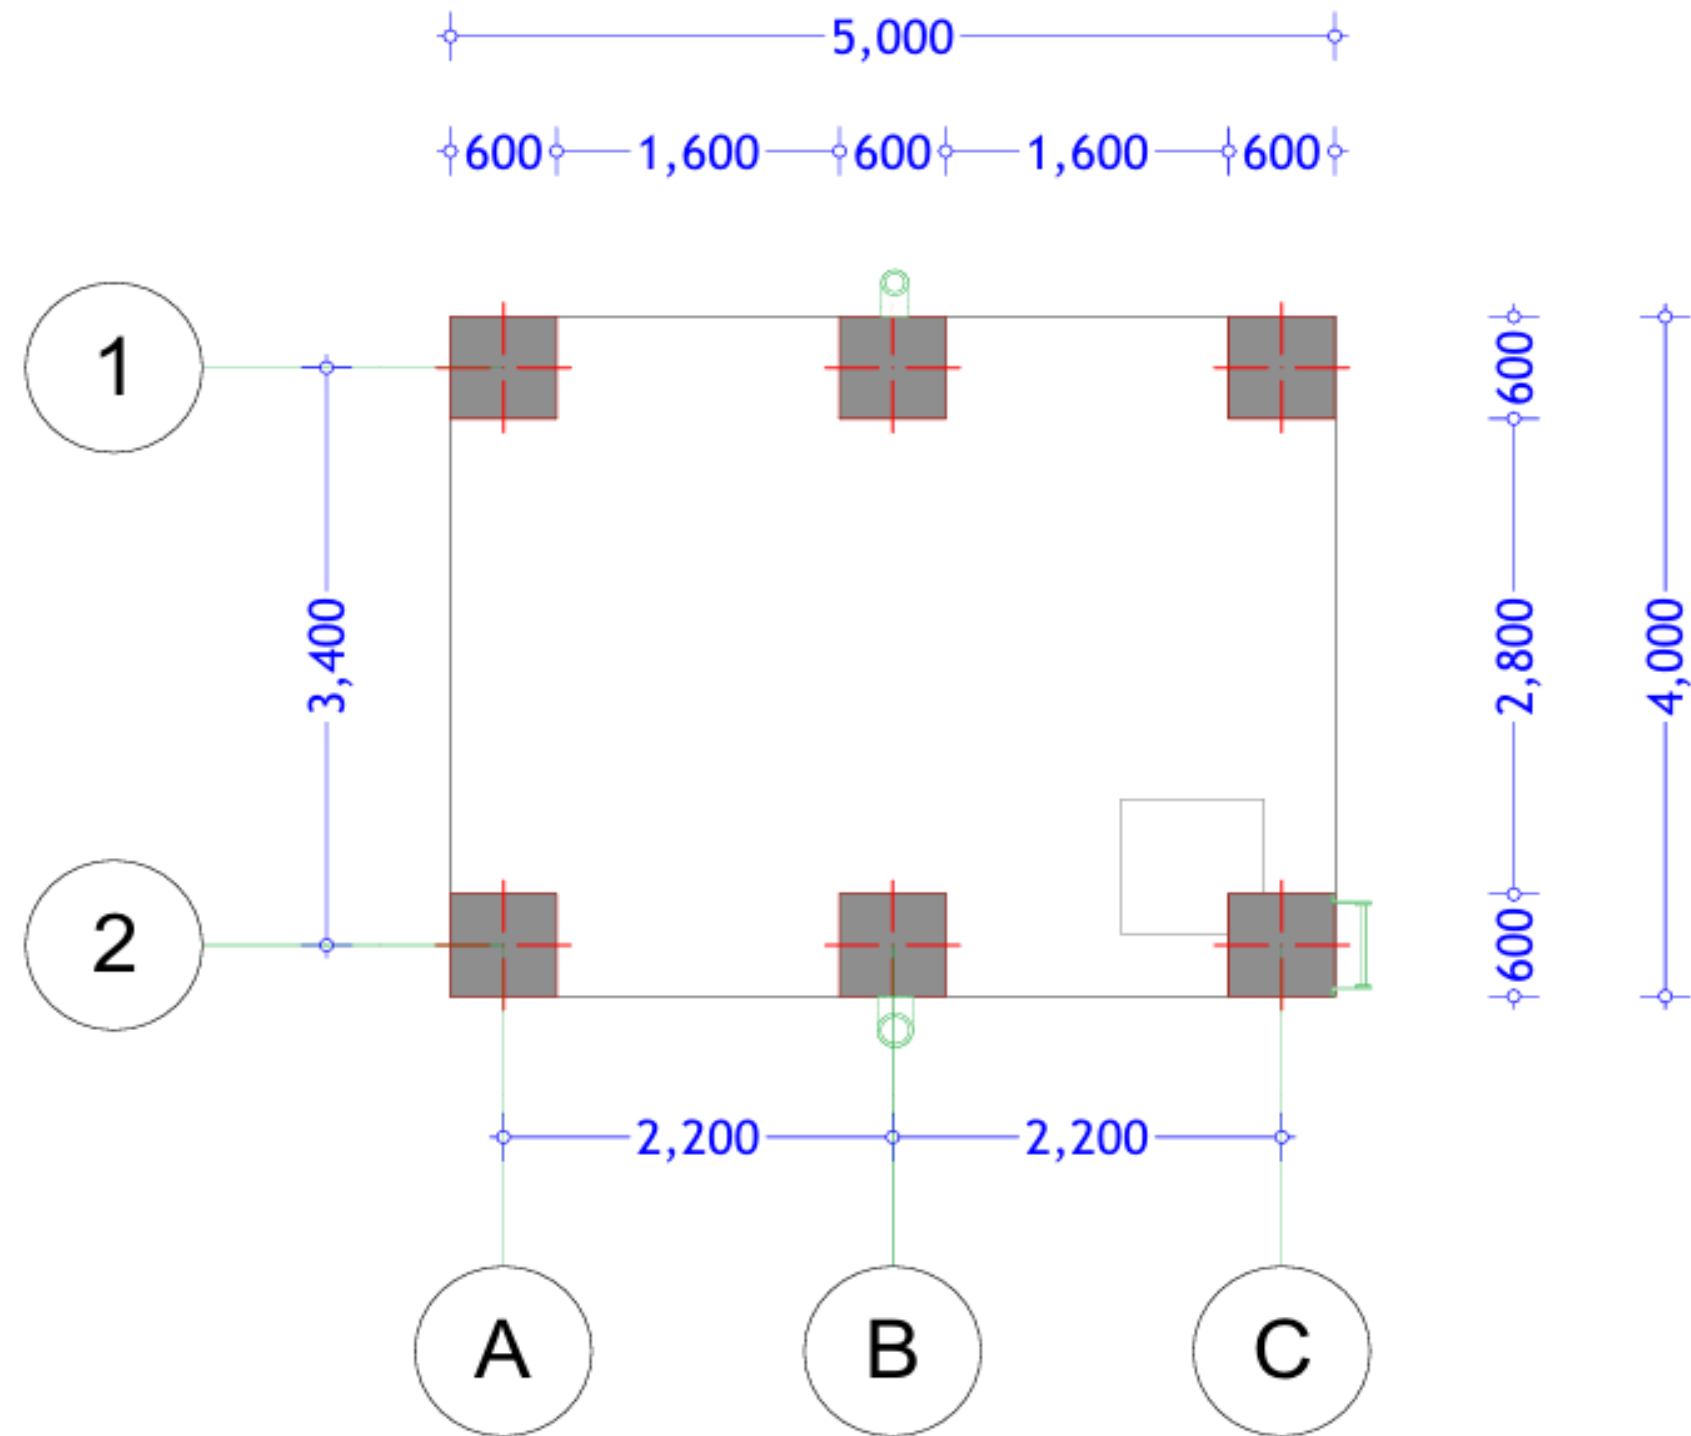

Floor plan

#### GENERAL NOTES

1. All dimensions are in MM unless stated.
2. All dimensions are to be checked and confirmed on site before commencement any work.
3. Any discrepancy to be reported to the Engineer promptly before proceeding.

#### CLIENT:



#### PROJECT DETAILS

Donor:



Project Title:

**PROPOSED REHABILITATION OF  
BOREHOLES SOLARIZATION,  
ACTIVE-PROJECT.**

Implementation partners.



Drawing Title:

FLOOR PLAN

Revision No.

--

Drawn by:

A.Dahir

Checked & Approved by:

O. Omae

Sheet No.


A-03

Scale:


1:100

Date: Oct. 2025

**ARCHITECTURAL DRAWINGS**

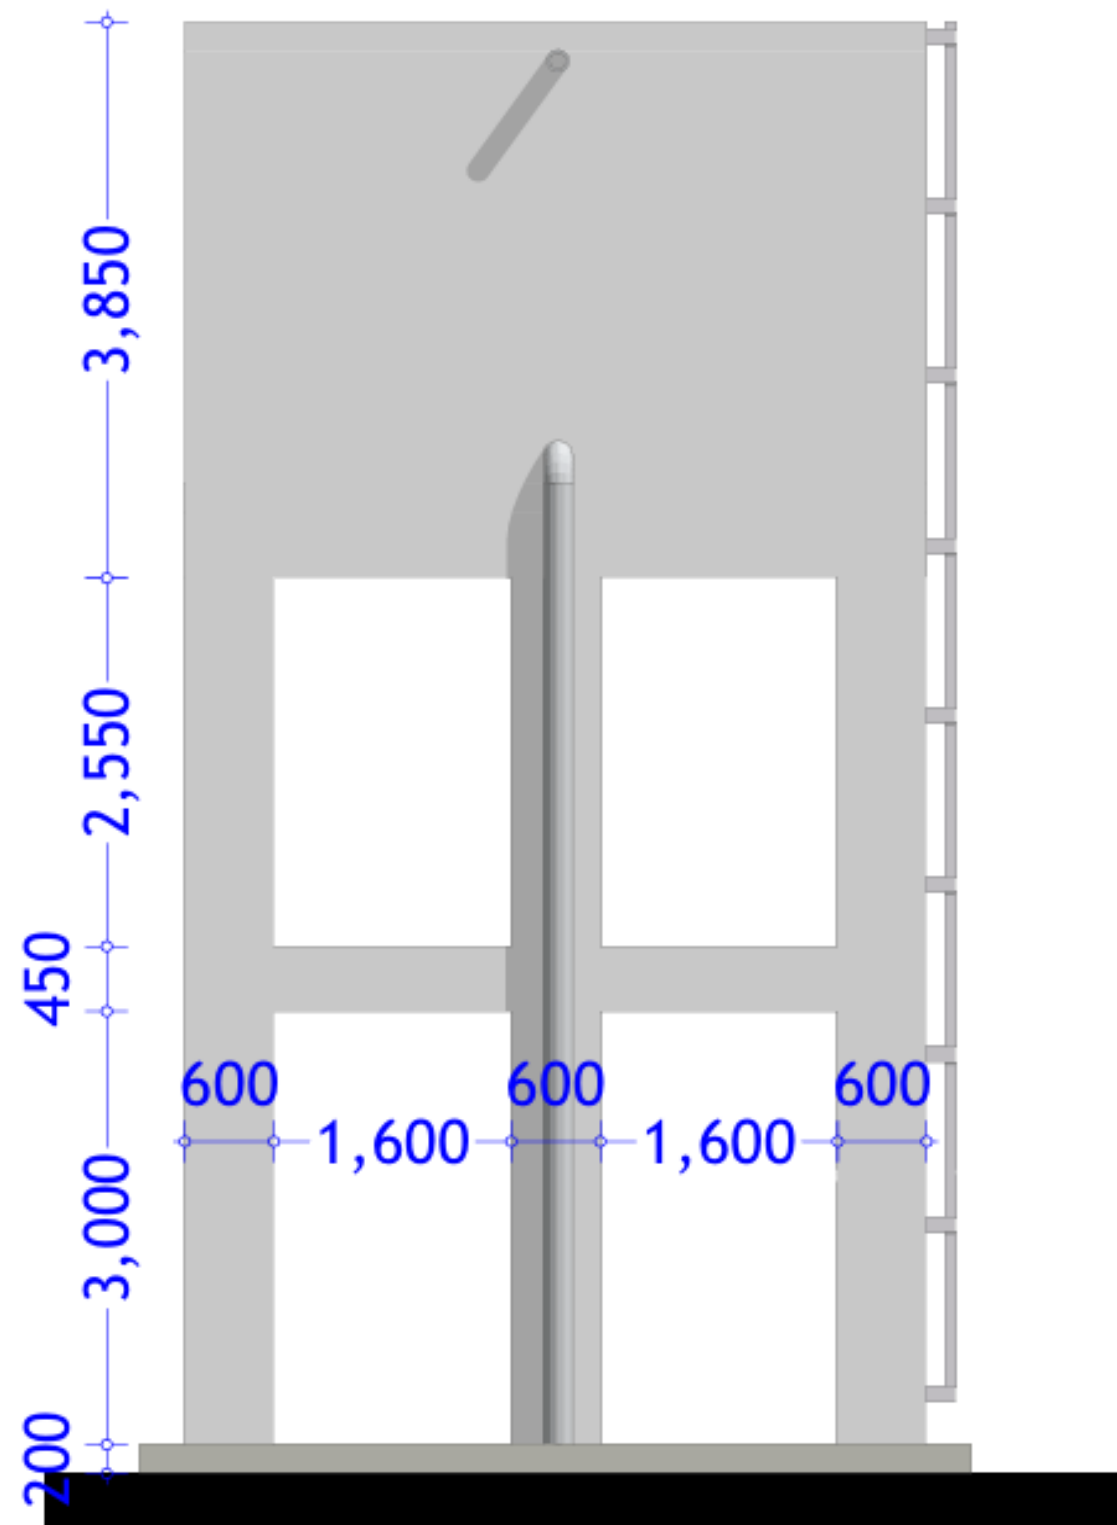

South Elevation

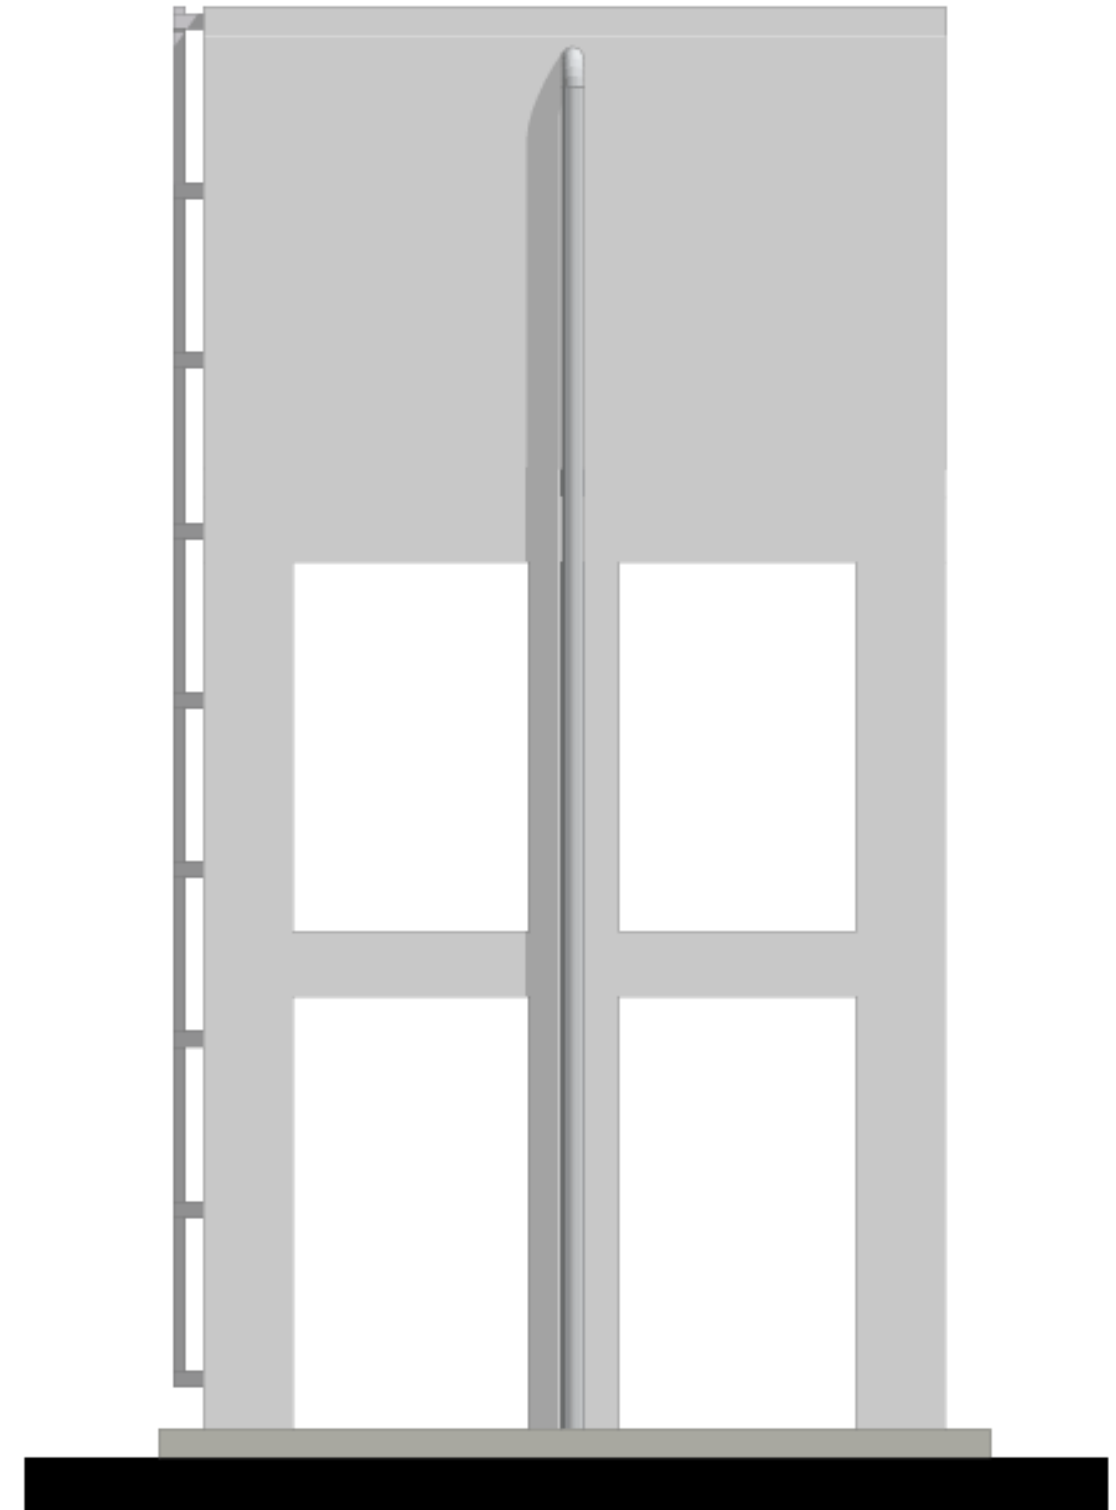

North Elevation

#### GENERAL NOTES

1. All dimensions are in MM unless stated.
2. All dimensions are to be checked and confirmed on site before commencement any work.
3. Any discrepancy to be reported to the Engineer promptly before proceeding.

#### CLIENT:



#### PROJECT DETAILS

Donor:



Project Title:

**PROPOSED REHABILITATION OF  
BOREHOLES SOLARIZATION,  
ACTIVE-PROJECT.**

Implementation partners.



Drawing Title:

ELEVATIONS-1

Revision No.

--

Drawn by:

A.Dahir

Checked & Approved by:

O. Omae

Sheet No.


A-04

Scale:


1:100

Date: Oct. 2025

**ARCHITECTURAL DRAWINGS**

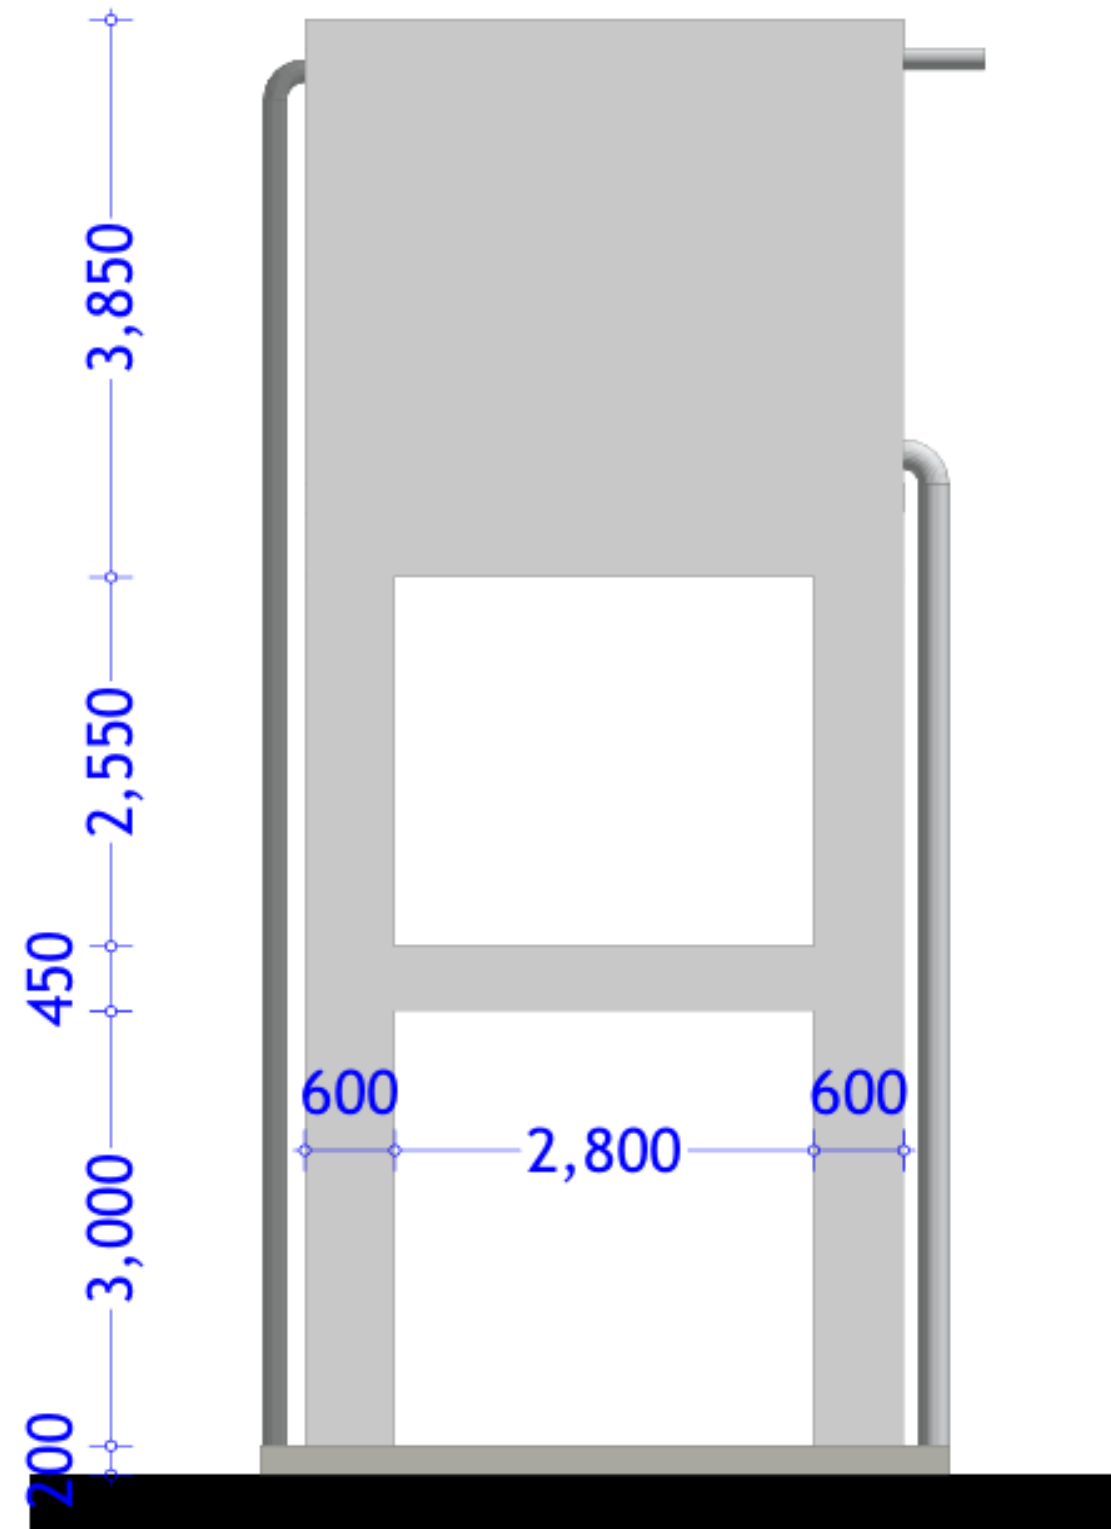

West Elevation

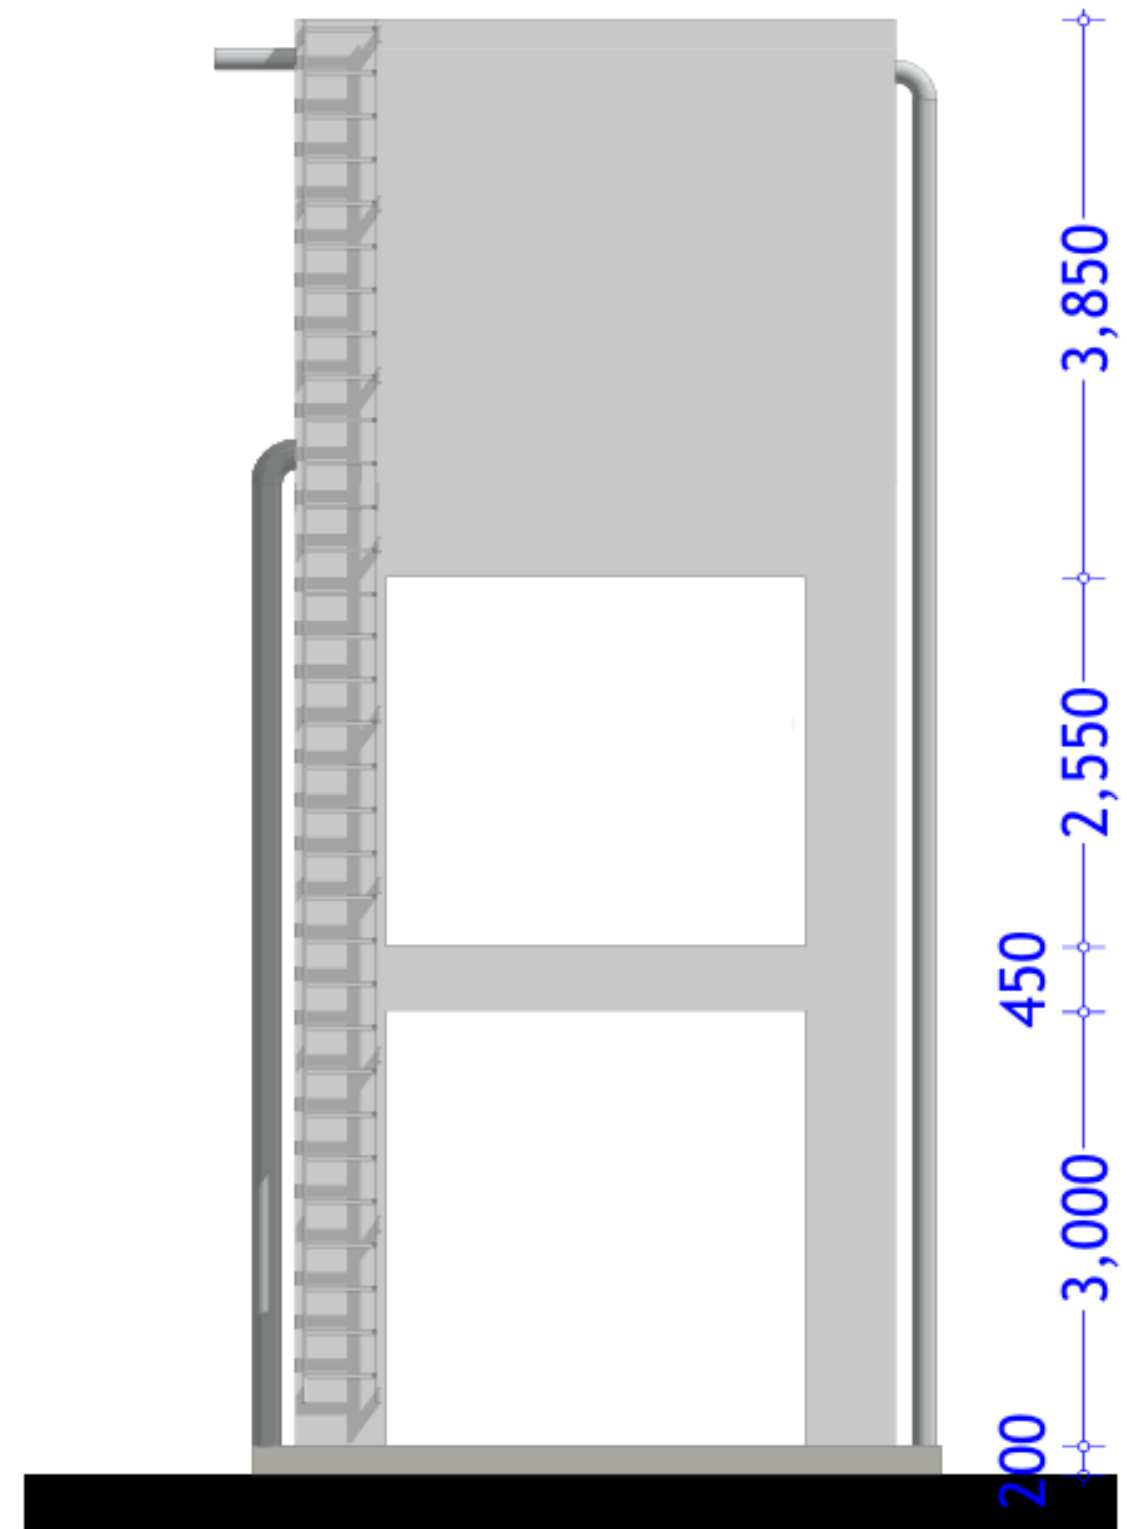

East Elevation

#### GENERAL NOTES

1. All dimensions are in MM unless stated.
2. All dimensions are to be checked and confirmed on site before commencement any work.
3. Any discrepancy to be reported to the Engineer promptly before proceeding.

#### CLIENT:



#### PROJECT DETAILS

Donor:



Project Title:

**PROPOSED REHABILITATION OF  
BOREHOLES SOLARIZATION,  
ACTIVE-PROJECT.**

Implementation partners.



Drawing Title:

ELEVATIONS 02

Revision No.

--

Drawn by:

A.Dahir

Checked & Approved by:

O. Omae

Sheet No.

A-05

Scale:


1:100

Date:

Oct. 2025

**ARCHITECTURAL DRAWINGS**



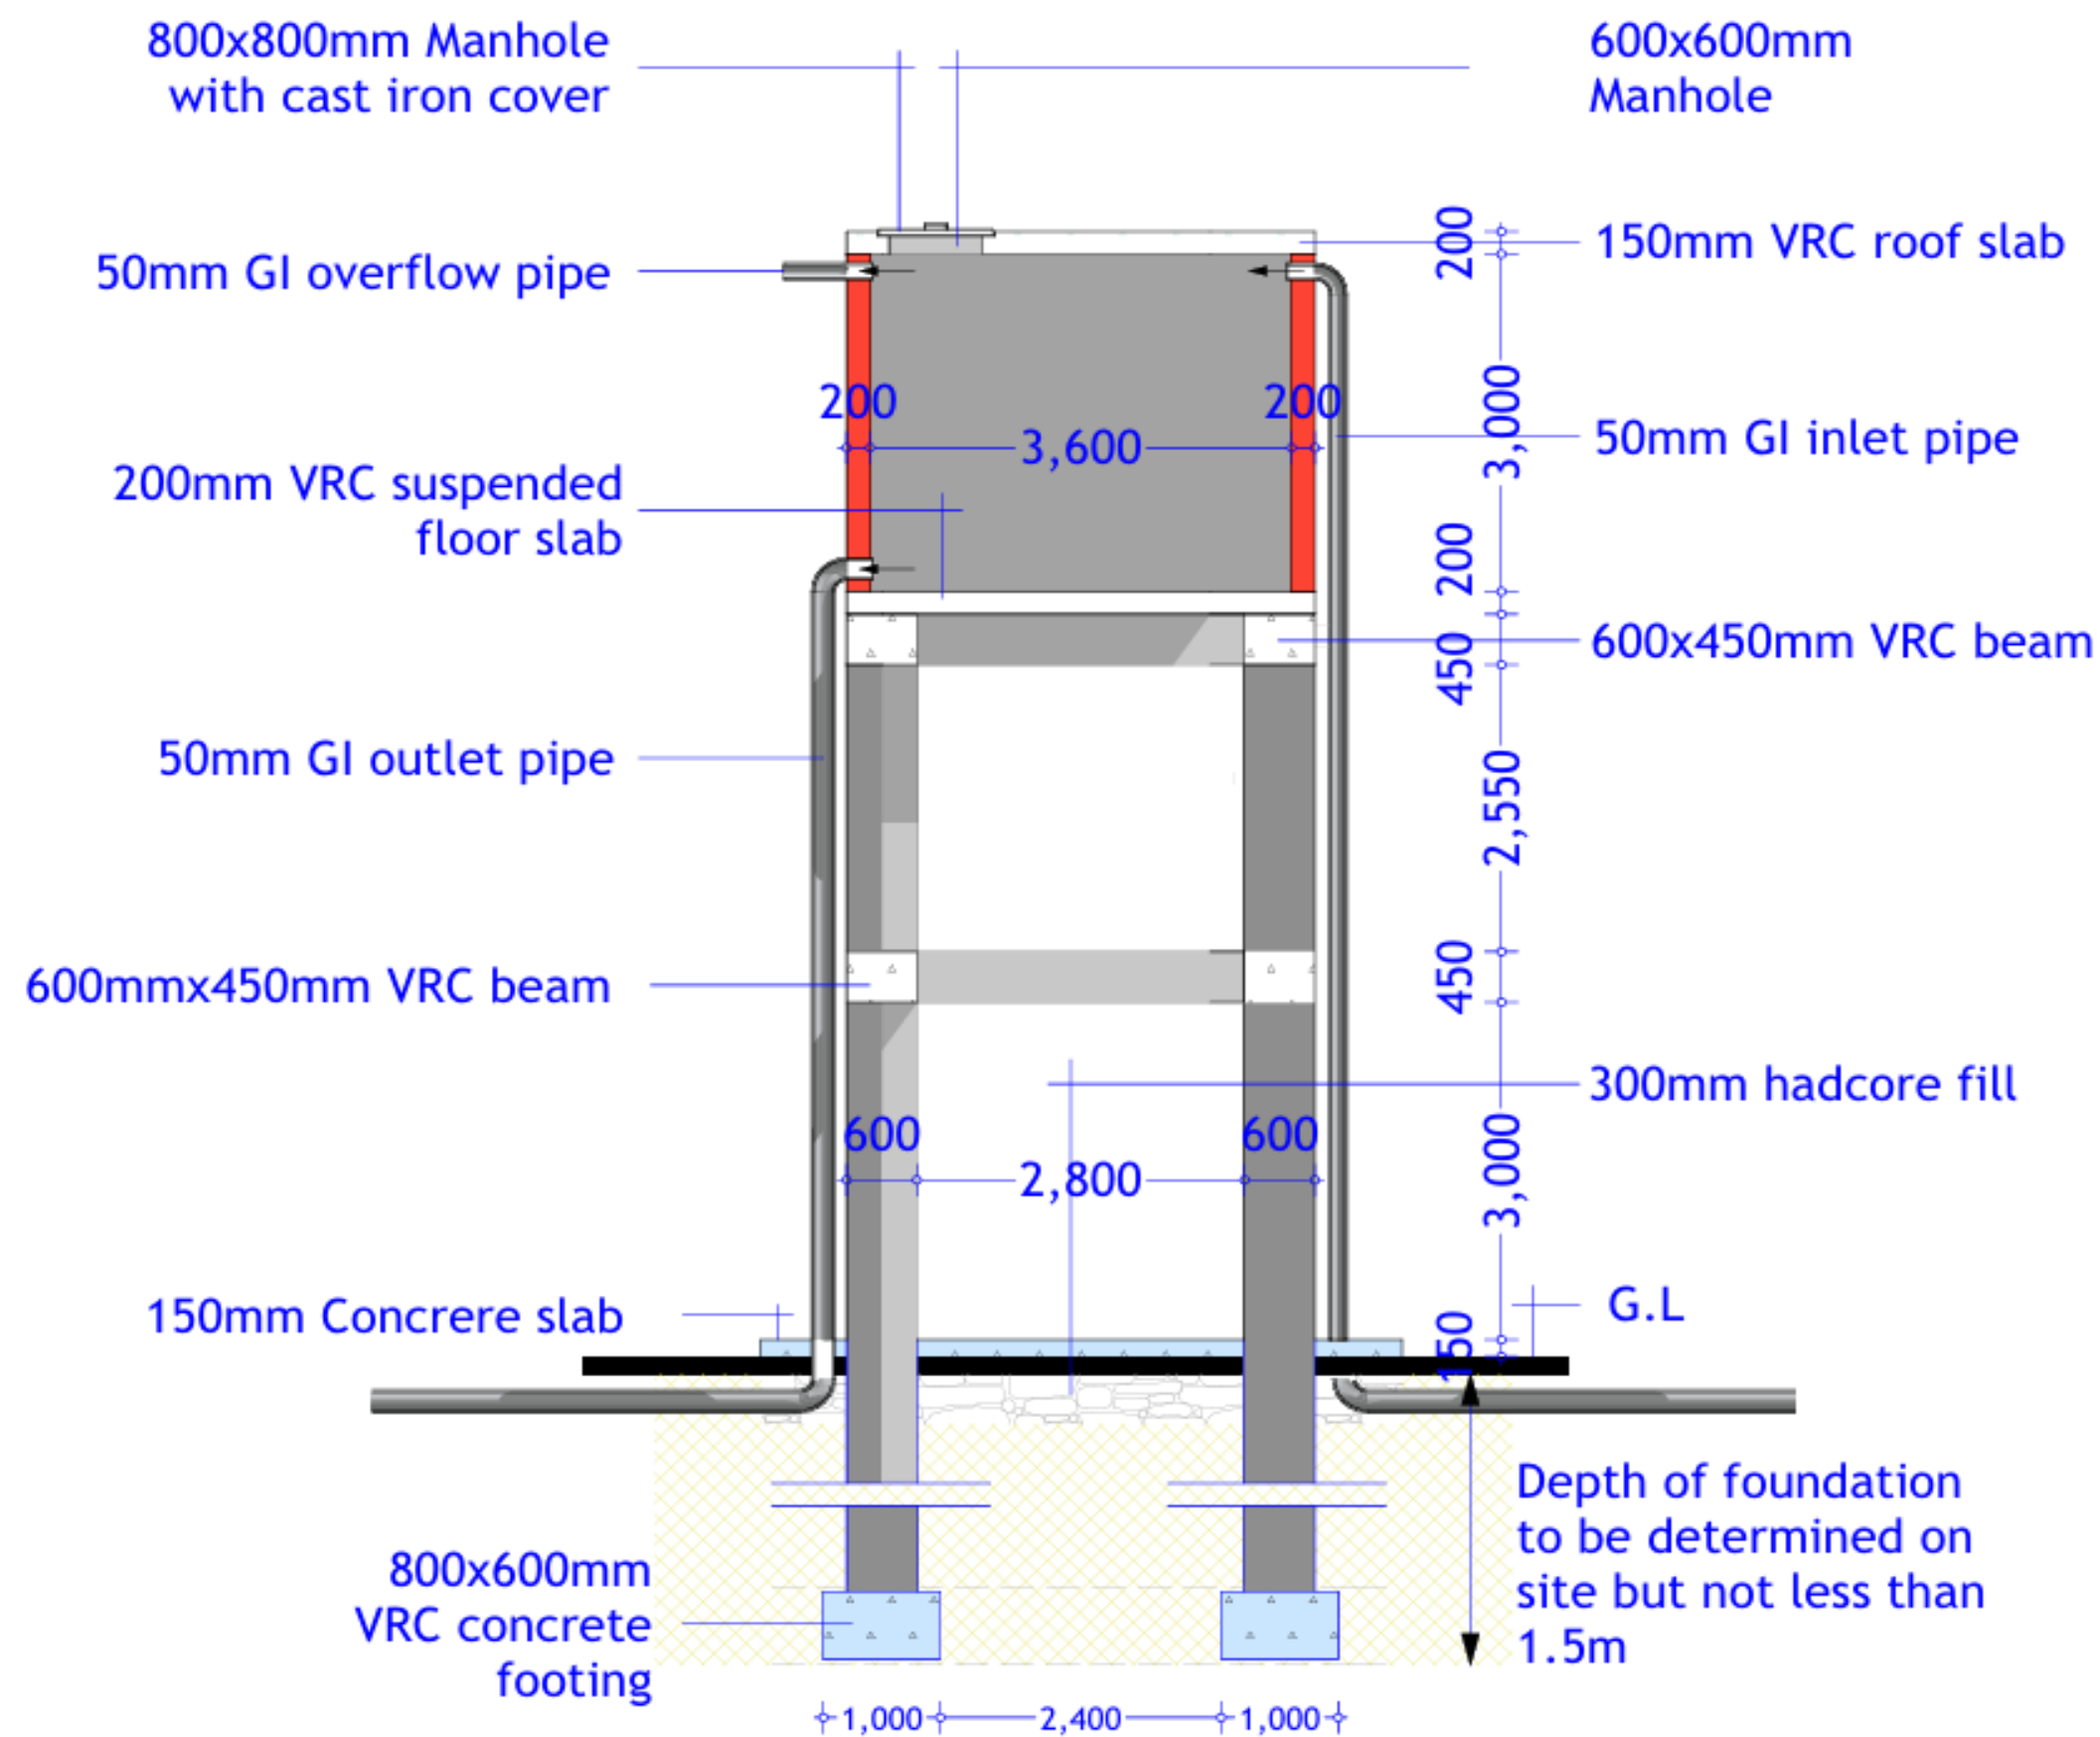

Sectional Elevation

## GENERAL NOTES

1. All dimensions are in MM unless stated.
2. All dimensions are to be checked and confirmed on site before commencement any work.
3. Any discrepancy to be reported to the Engineer promptly before proceeding.

## CLIENT:



## PROJECT DETAILS

Donor:



Project Title:

**PROPOSED REHABILITATION OF  
BOREHOLES SOLARIZATION,  
ACTIVE-PROJECT.**

Implementation partners.



Drawing Title:

SECTIONS ELEVATIONS 03

Revision No.

--

Drawn by:

A.Dahir

Checked & Approved by:

O. Omae

Sheet No.

A-06


Scale:

1:100

Date: Oct. 2025

**ARCHITECTURAL DRAWINGS**



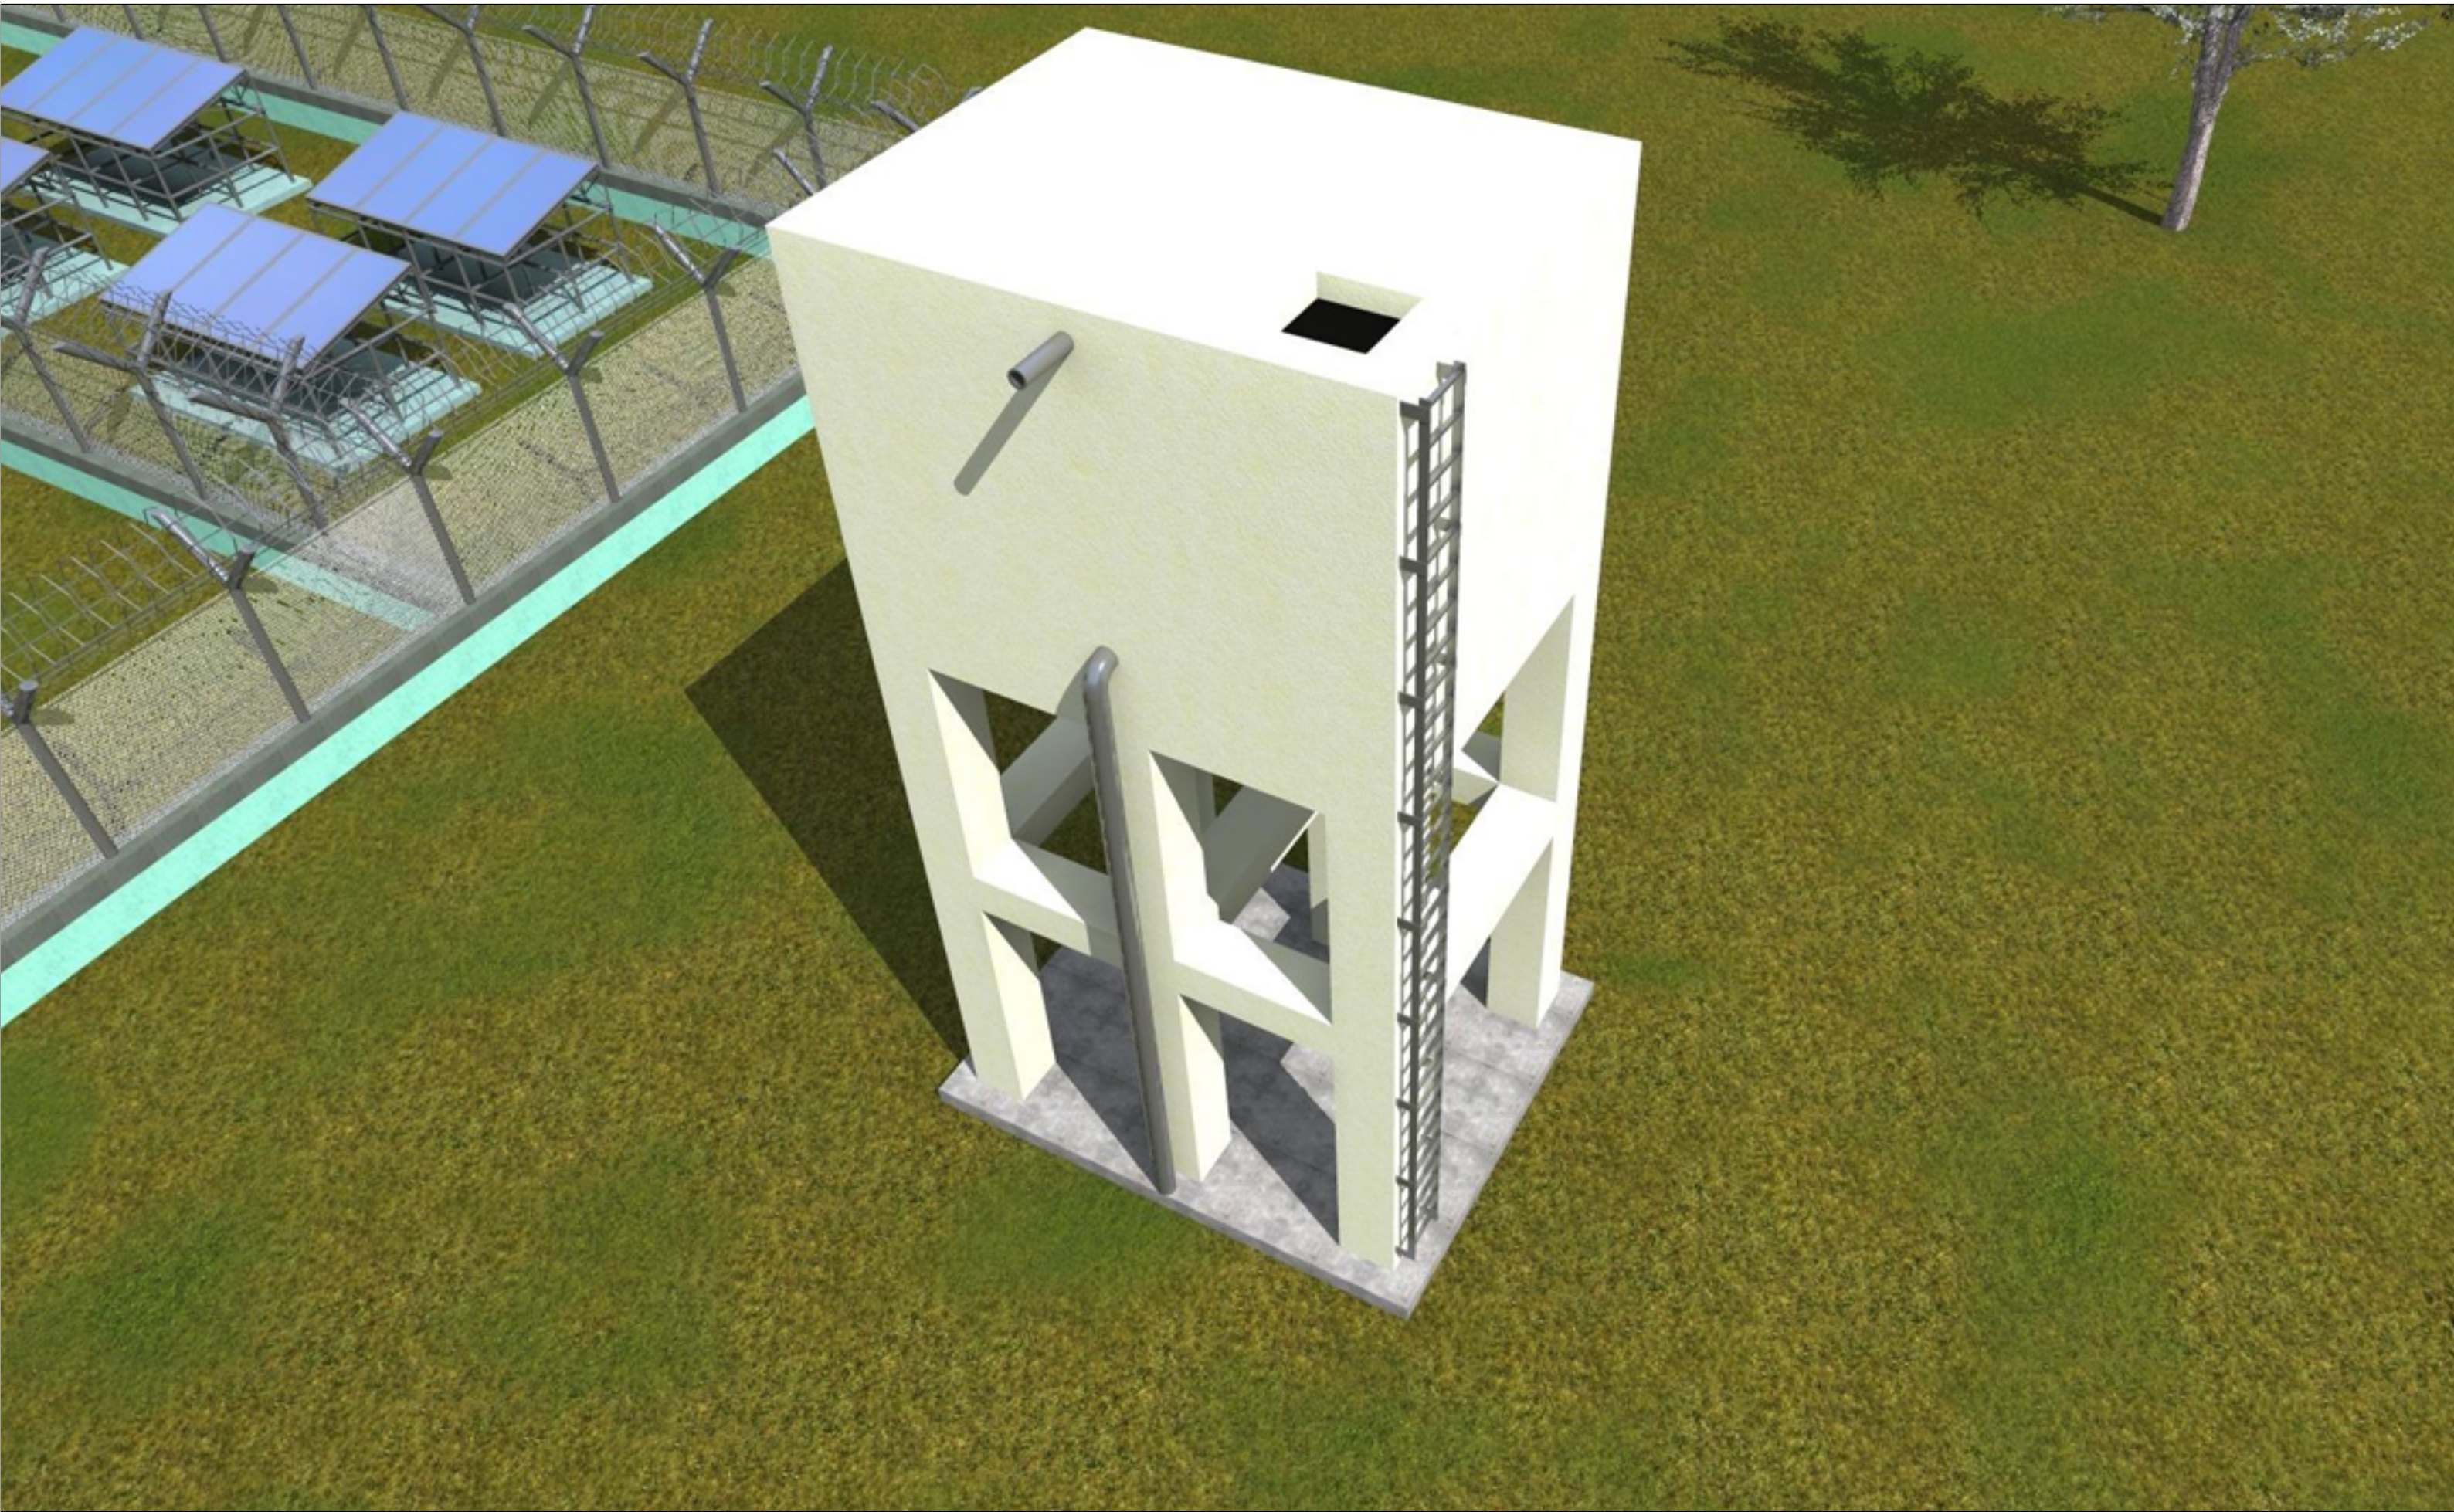

GENERAL NOTES

- 1. All dimensions are in MM unless stated.
- 2. All dimensions are to be checked and confirmed on site before commencement any work.
- 3. Any discrepancy to be reported to the Engineer promptly before proceeding.

CLIENT:



PROJECT DETAILS

Donor:



Project Title:



PROPOSED REHABILITATION OF BOREHOLES SOLARIZATION, ACTIVE-PROJECT.

Implementation partners.



Drawing Title:		Revision No.	
3D-ELEVATED WATER TANK		--	
Drawn by:	Checked & Approved by:	Sheet No.	Scale:
A.Dahir	O. Omae	A-07	1:100
Date:	Oct. 2025	ARCHITECTURAL DRAWINGS	



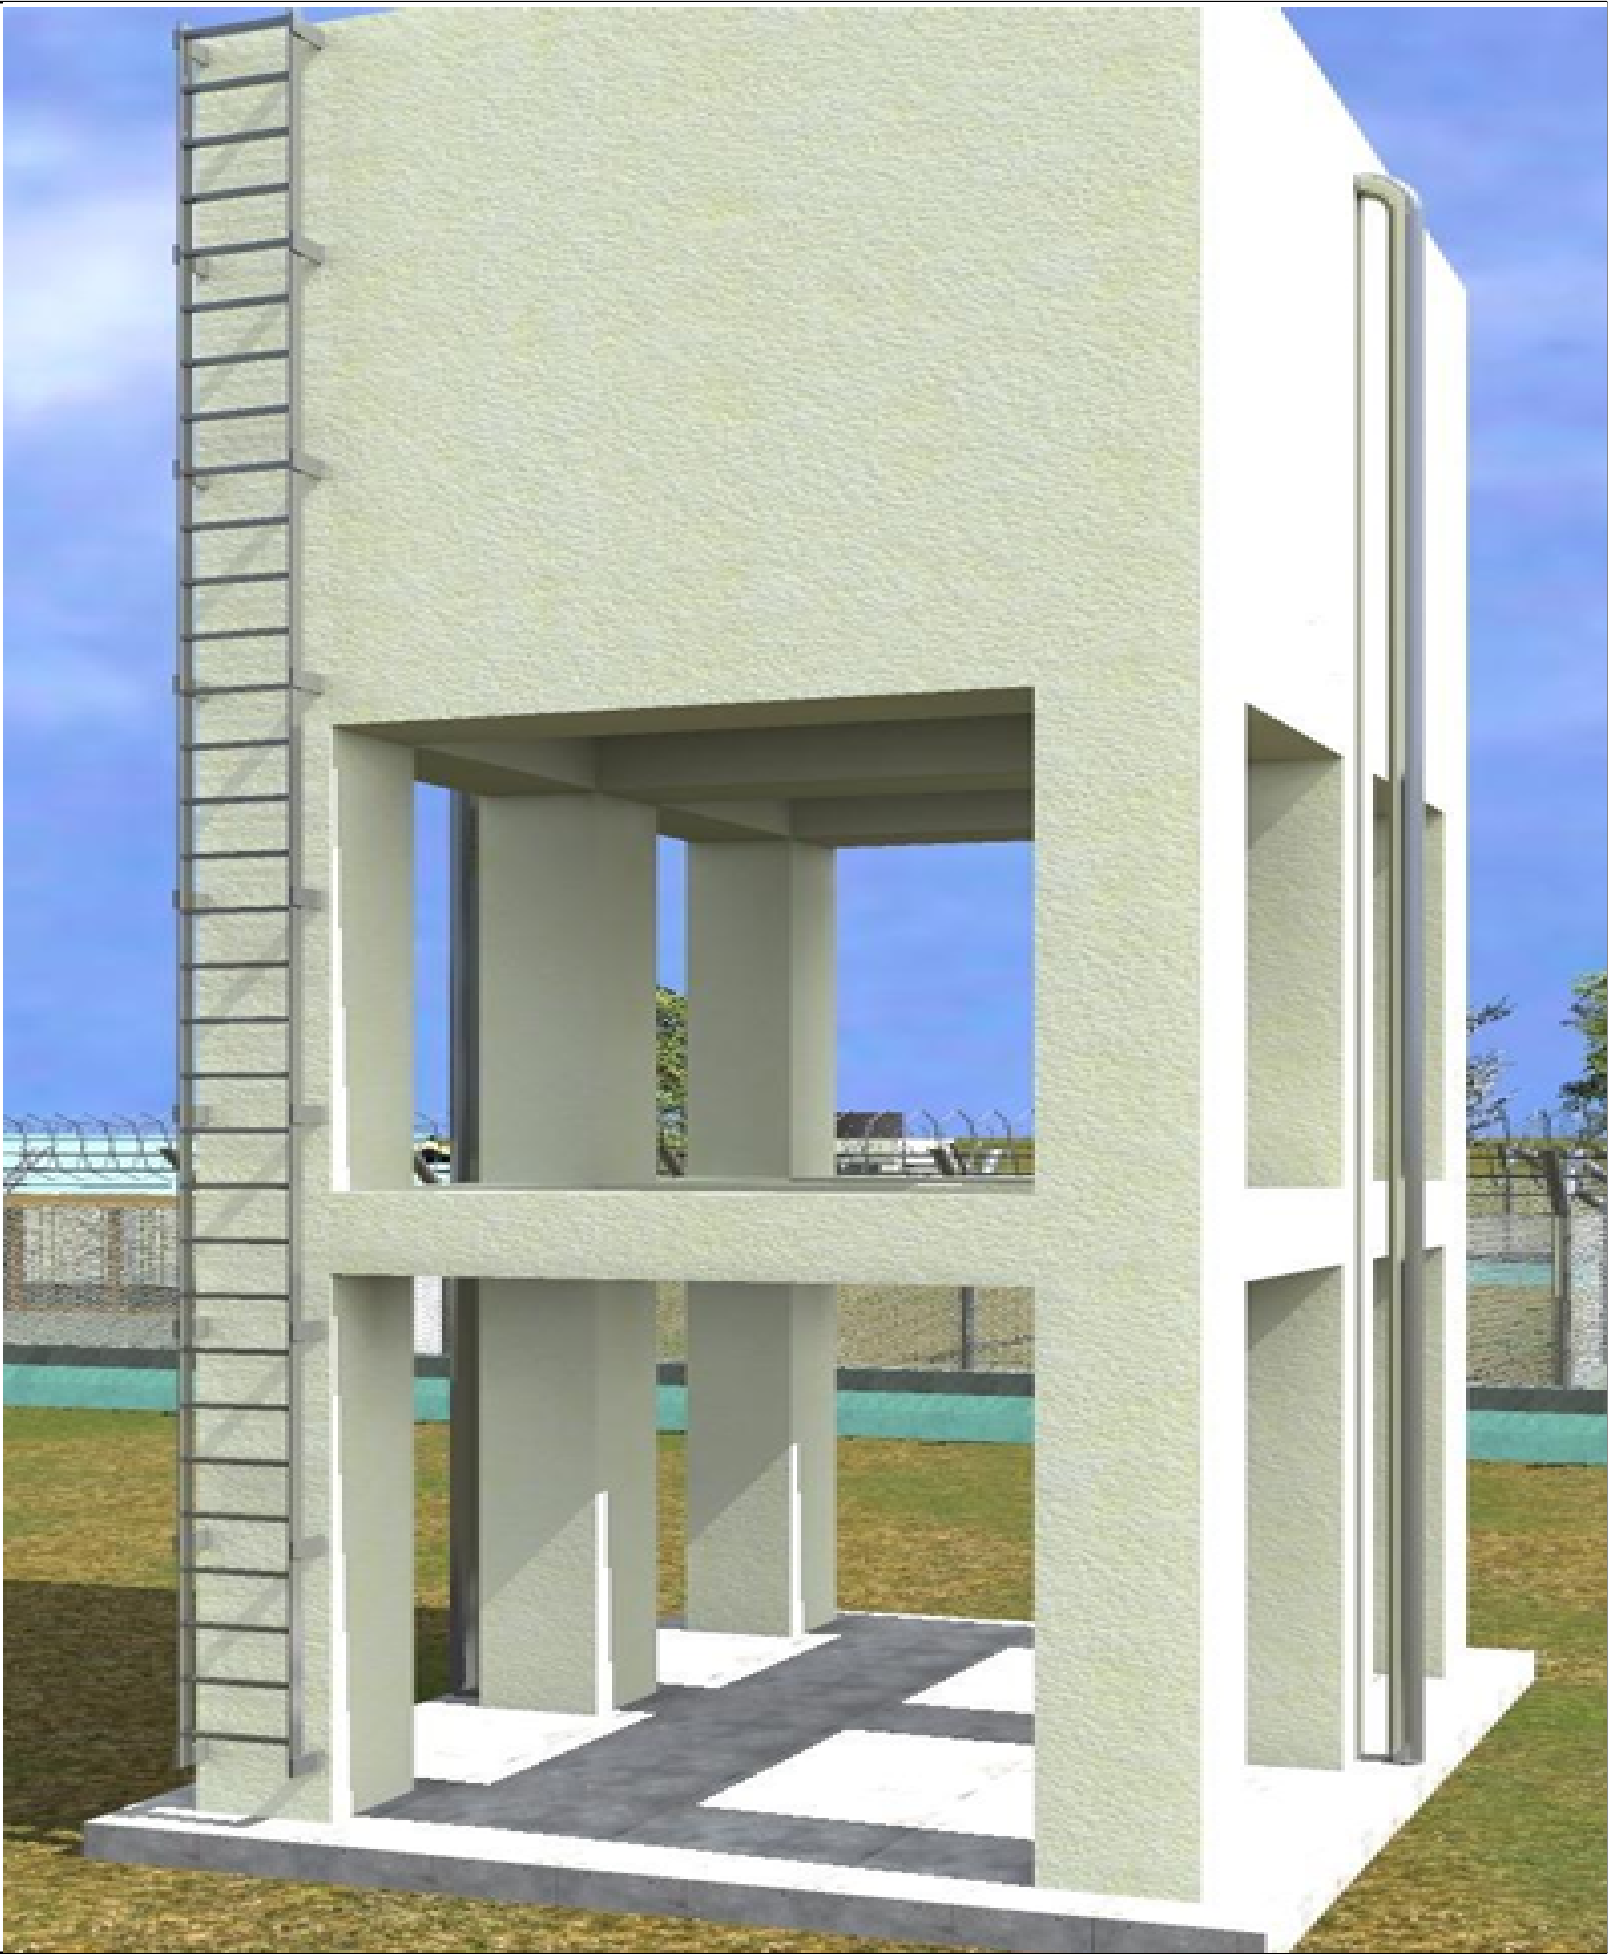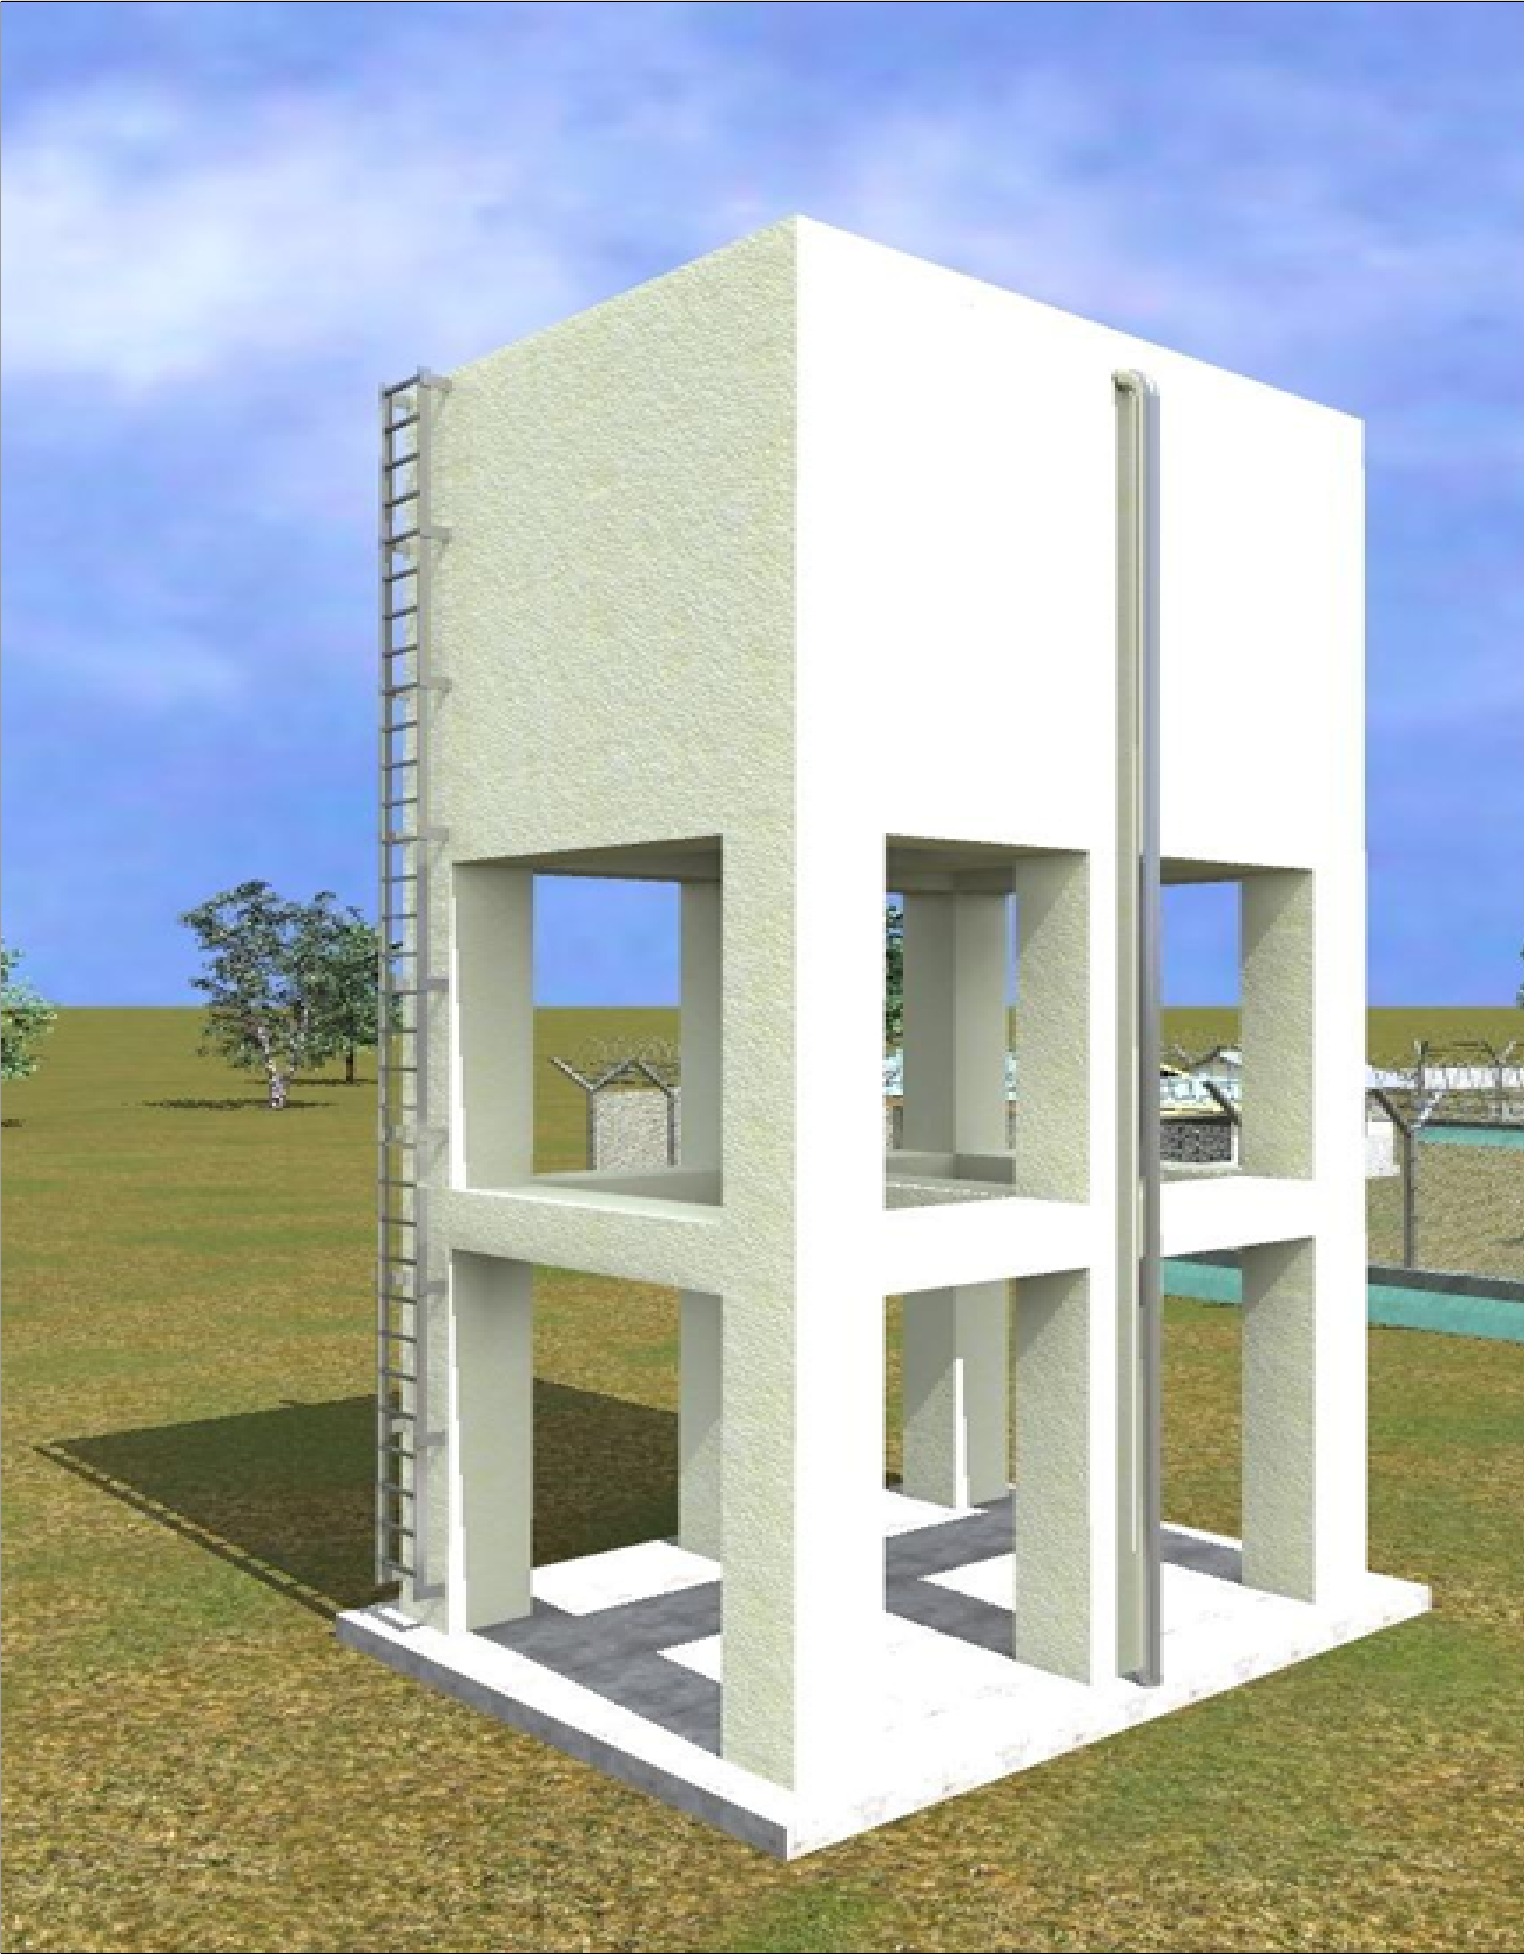

**GENERAL NOTES**

- 1. All dimensions are in MM unless stated.
- 2. All dimensions are to be checked and confirmed on site before commencement any work.
- 3. Any discrepancy to be reported to the Engineer promptly before proceeding.

**CLIENT:**



**PROJECT DETAILS**

Donor:






Project Title:

**PROPOSED REHABILITATION OF  
BOREHOLES SOLARIZATION,  
ACTIVE-PROJECT.**


Implementation partners.



Drawing Title:		Revision No.	
3D ELEVATED WATER TANK		--	
Drawn by:	Checked & Approved by:	Sheet No.	Scale:
A.Dahir	O. Omae	A-08	N/A
Date:	Oct. 2025	<b>ARCHITECTURAL DRAWINGS</b>	

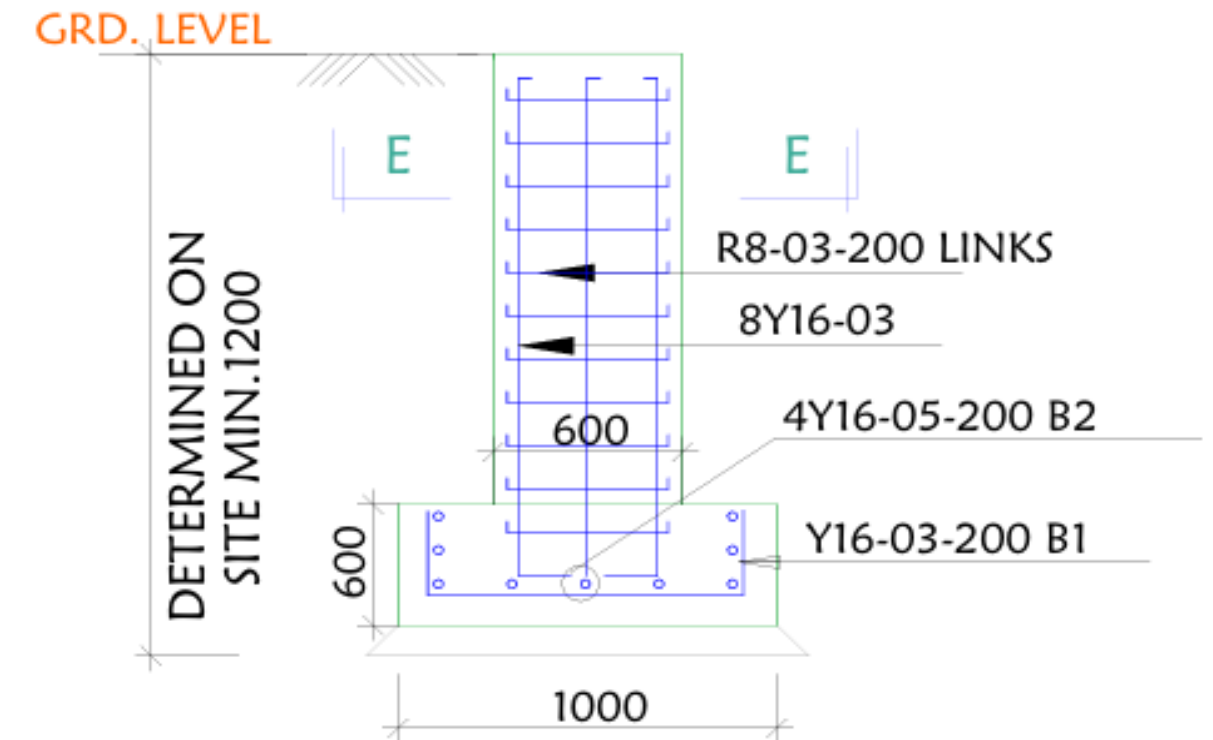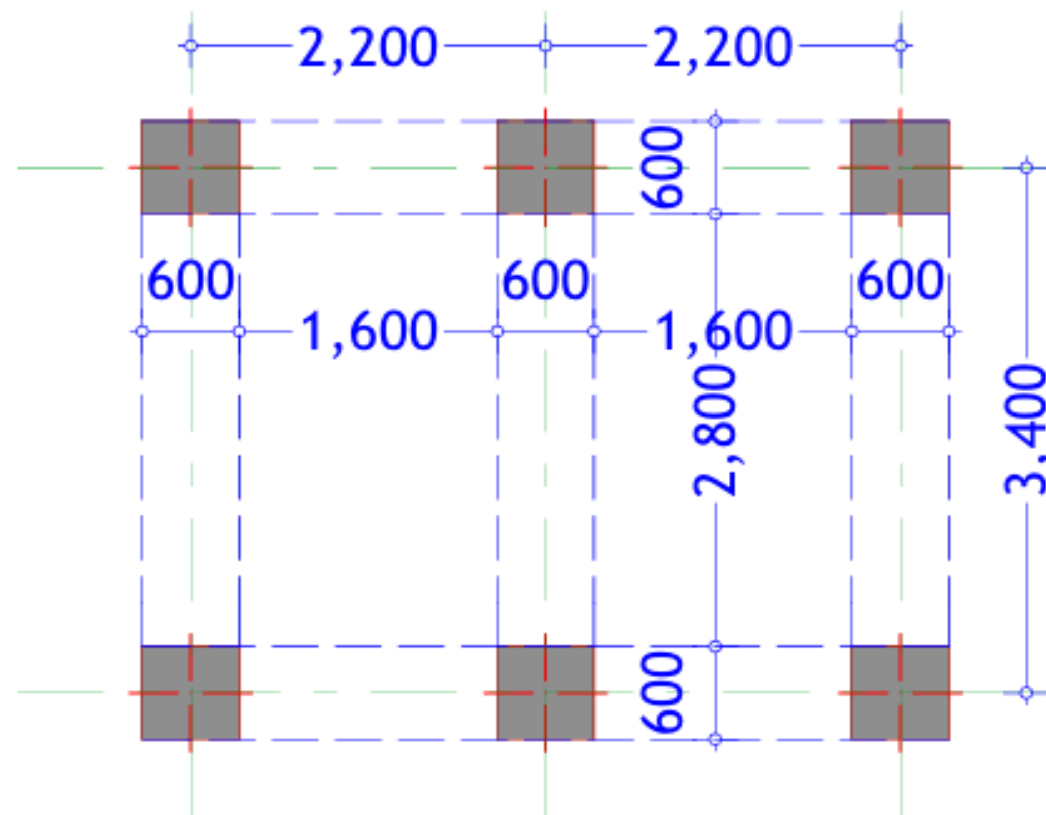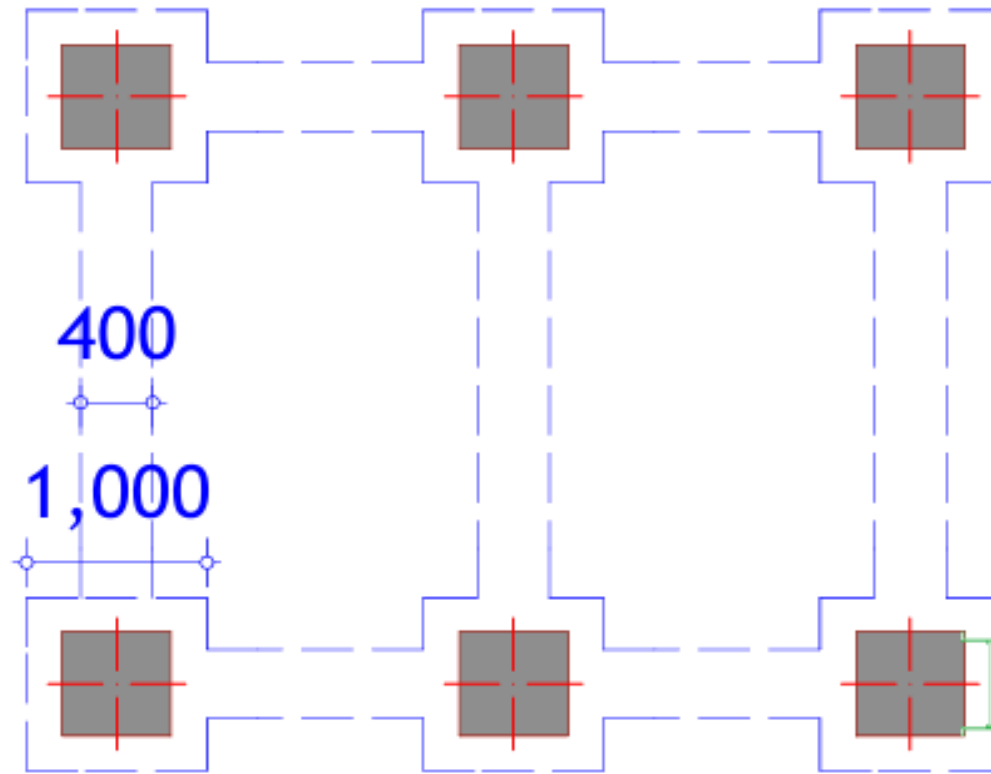

**SECTION D-D**  
SCALE 1:25

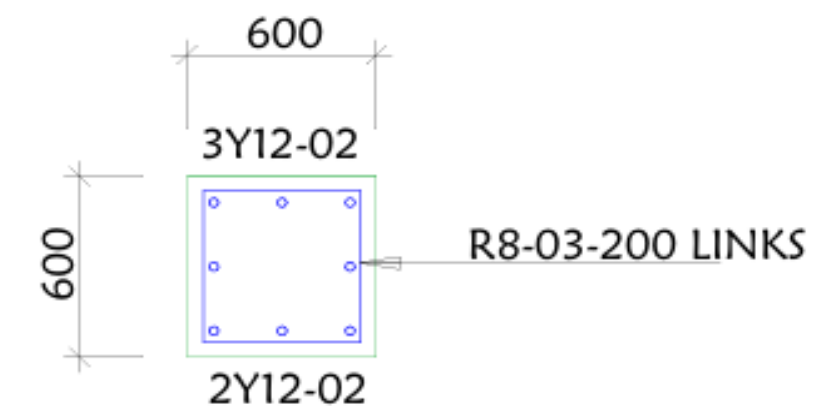

**SECTION E-E (Column)**  
SCALE 1:25

## GENERAL NOTES

1. All dimensions are in MM unless stated.
2. All dimensions are to be checked and confirmed on site before commencement any work.
3. Any discrepancy to be reported to the Engineer promptly before proceeding.

## CLIENT:



## PROJECT DETAILS

Donor:



Funded by  
the European Union

Project Title:

**PROPOSED REHABILITATION OF  
BOREHOLES SOLARIZATION,  
ACTIVE-PROJECT.**

Implementation partners.



Drawing Title:

STRUCT. DETAIL (Foundations)

Revision No.

--

Drawn by:

A.Dahir

Checked & Approved by:

O. Omae

Sheet No.

A-09




Scale:

N/A

Date: Oct. 2025

**ARCHITECTURAL DRAWINGS**



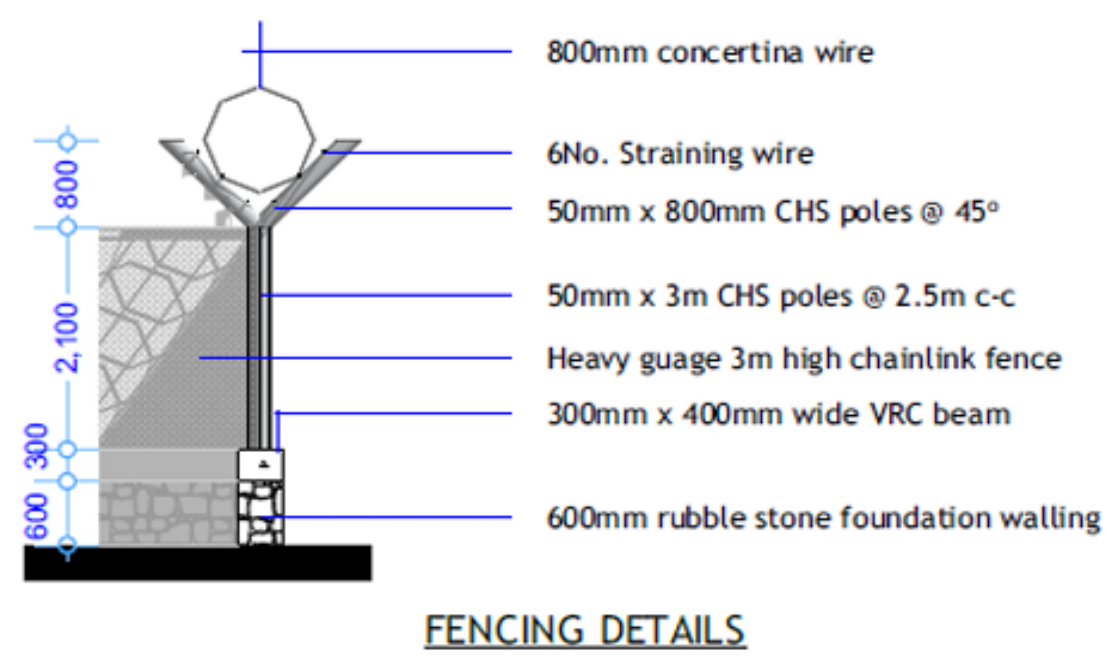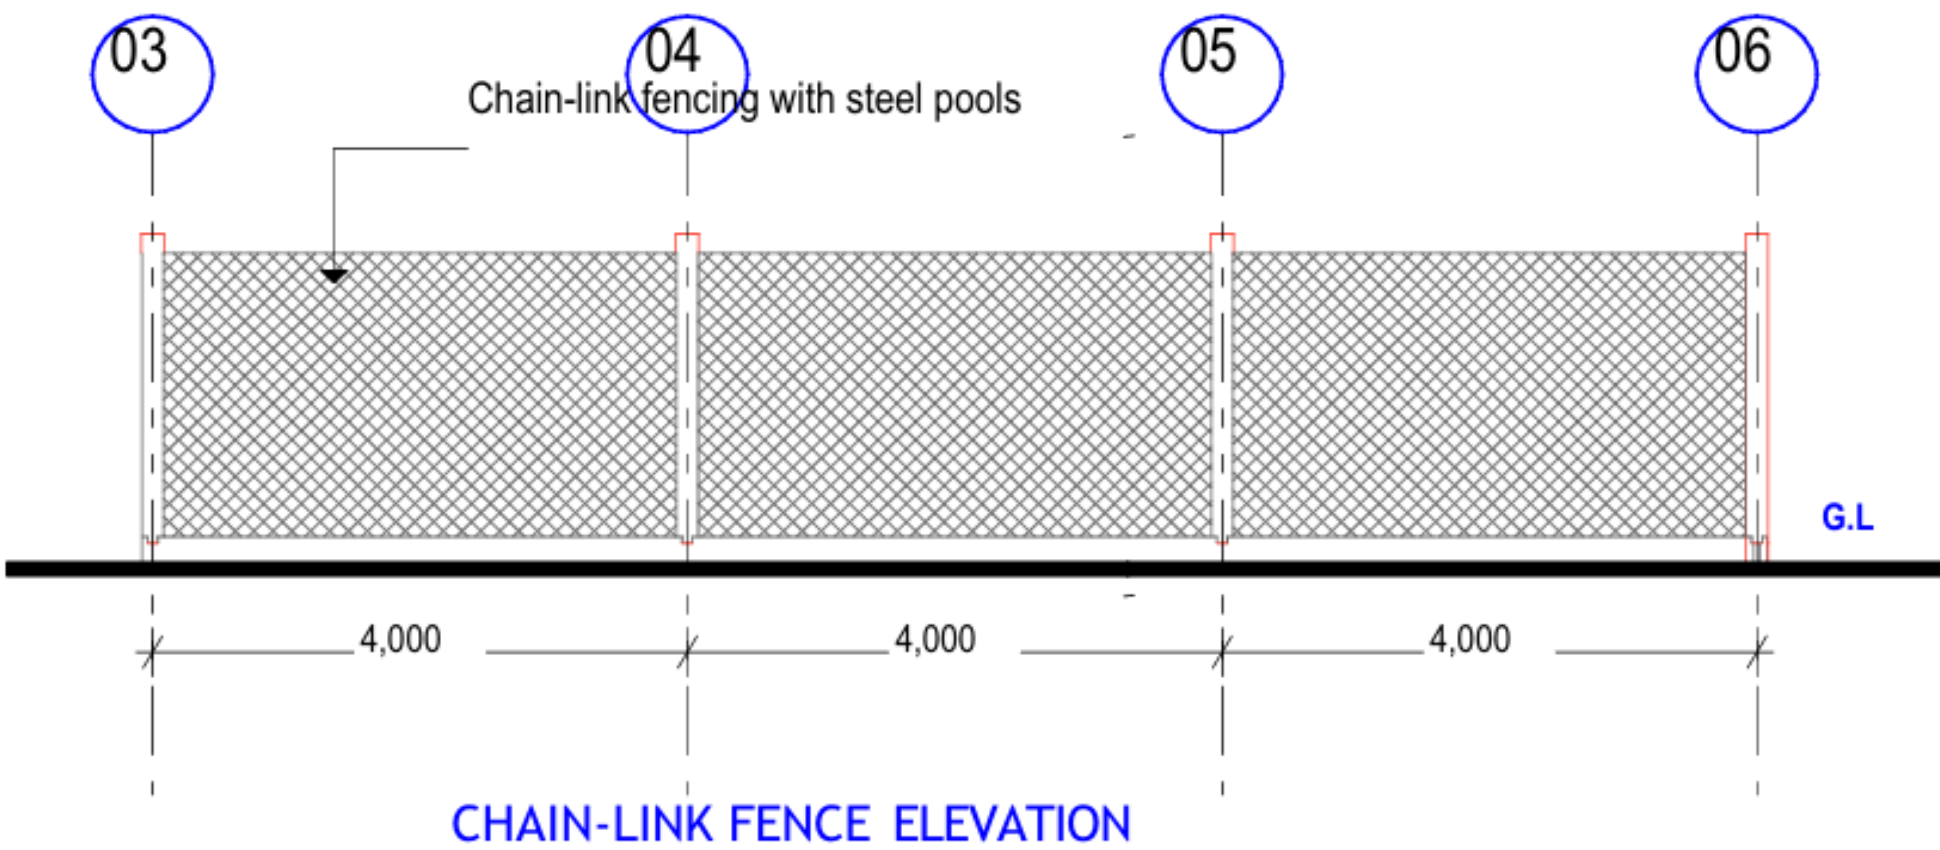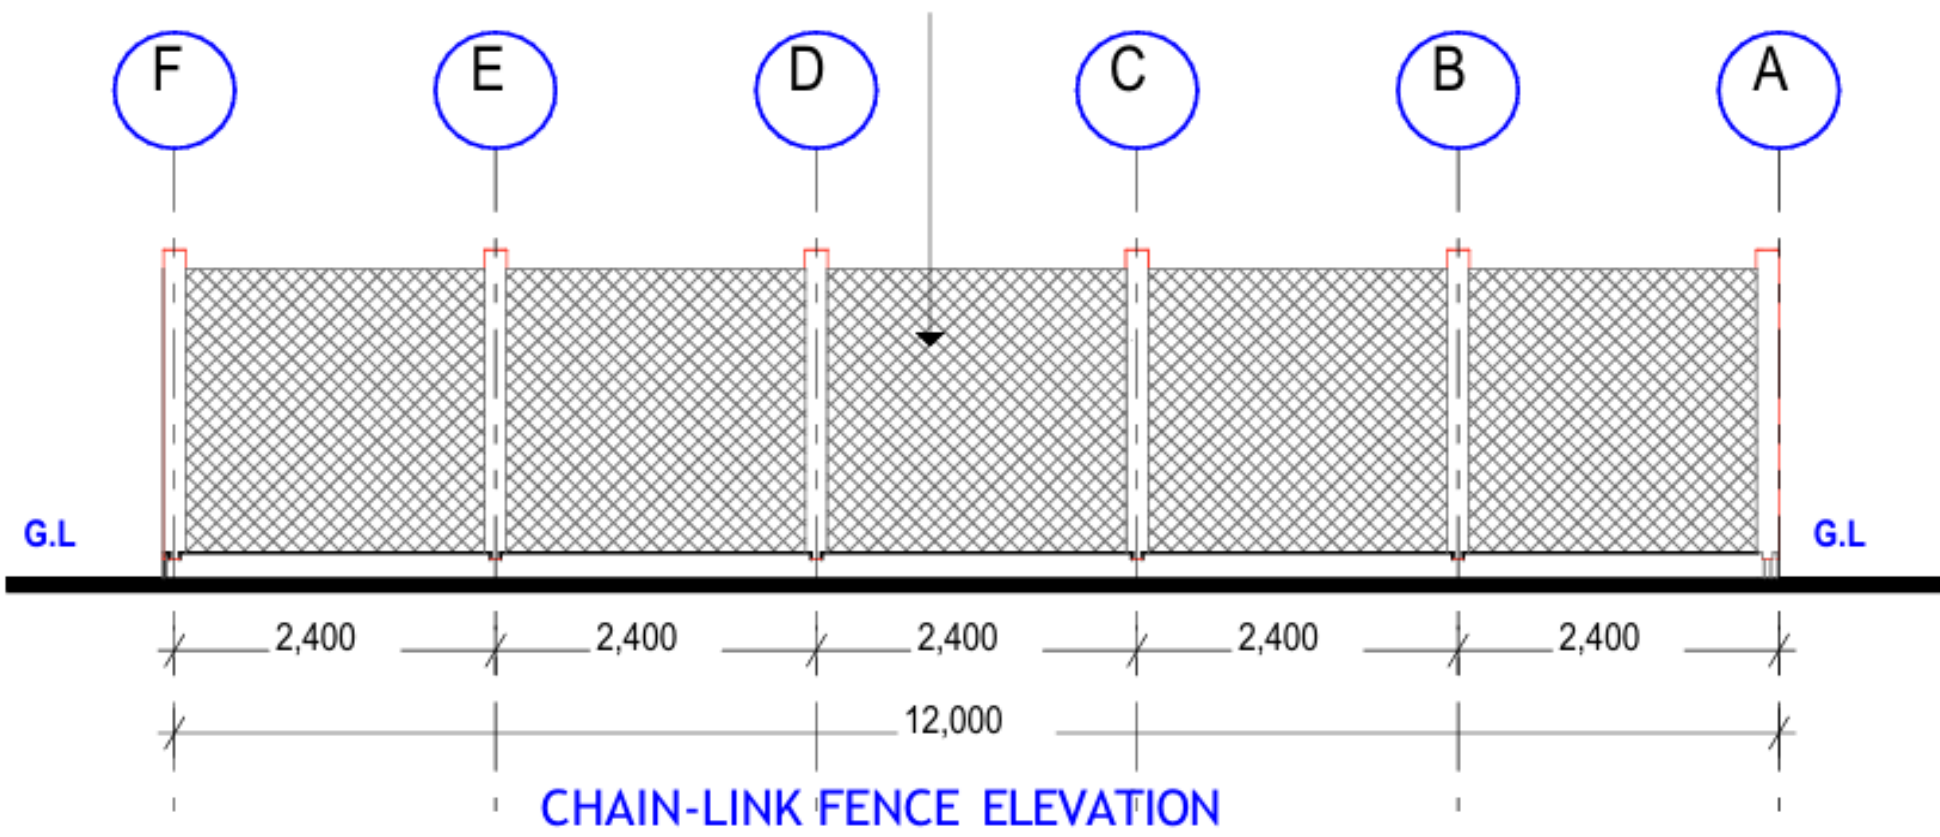

**GENERAL NOTES**

1. All dimensions are in MM unless stated.
2. All dimensions are to be checked and confirmed on site before commencement any work.
3. Any discrepancy to be reported to the Engineer promptly before proceeding.

**CLIENT:**



**PROJECT DETAILS**

Donor:  Funded by the European Union


Project Title: **PROPOSED REHABILITATION OF BOREHOLES SOLARIZATION, ACTIVE-PROJECT.**

Implementation partners.





Drawing Title: CHAIN LINK-FENCE WALL		Revision No. --	
Drawn by: A.Dahir	Checked & Approved by: O. Omae	Sheet No. A-10	Scale: N/A
Date: Oct. 2025	<b>ARCHITECTURAL DRAWINGS</b>		

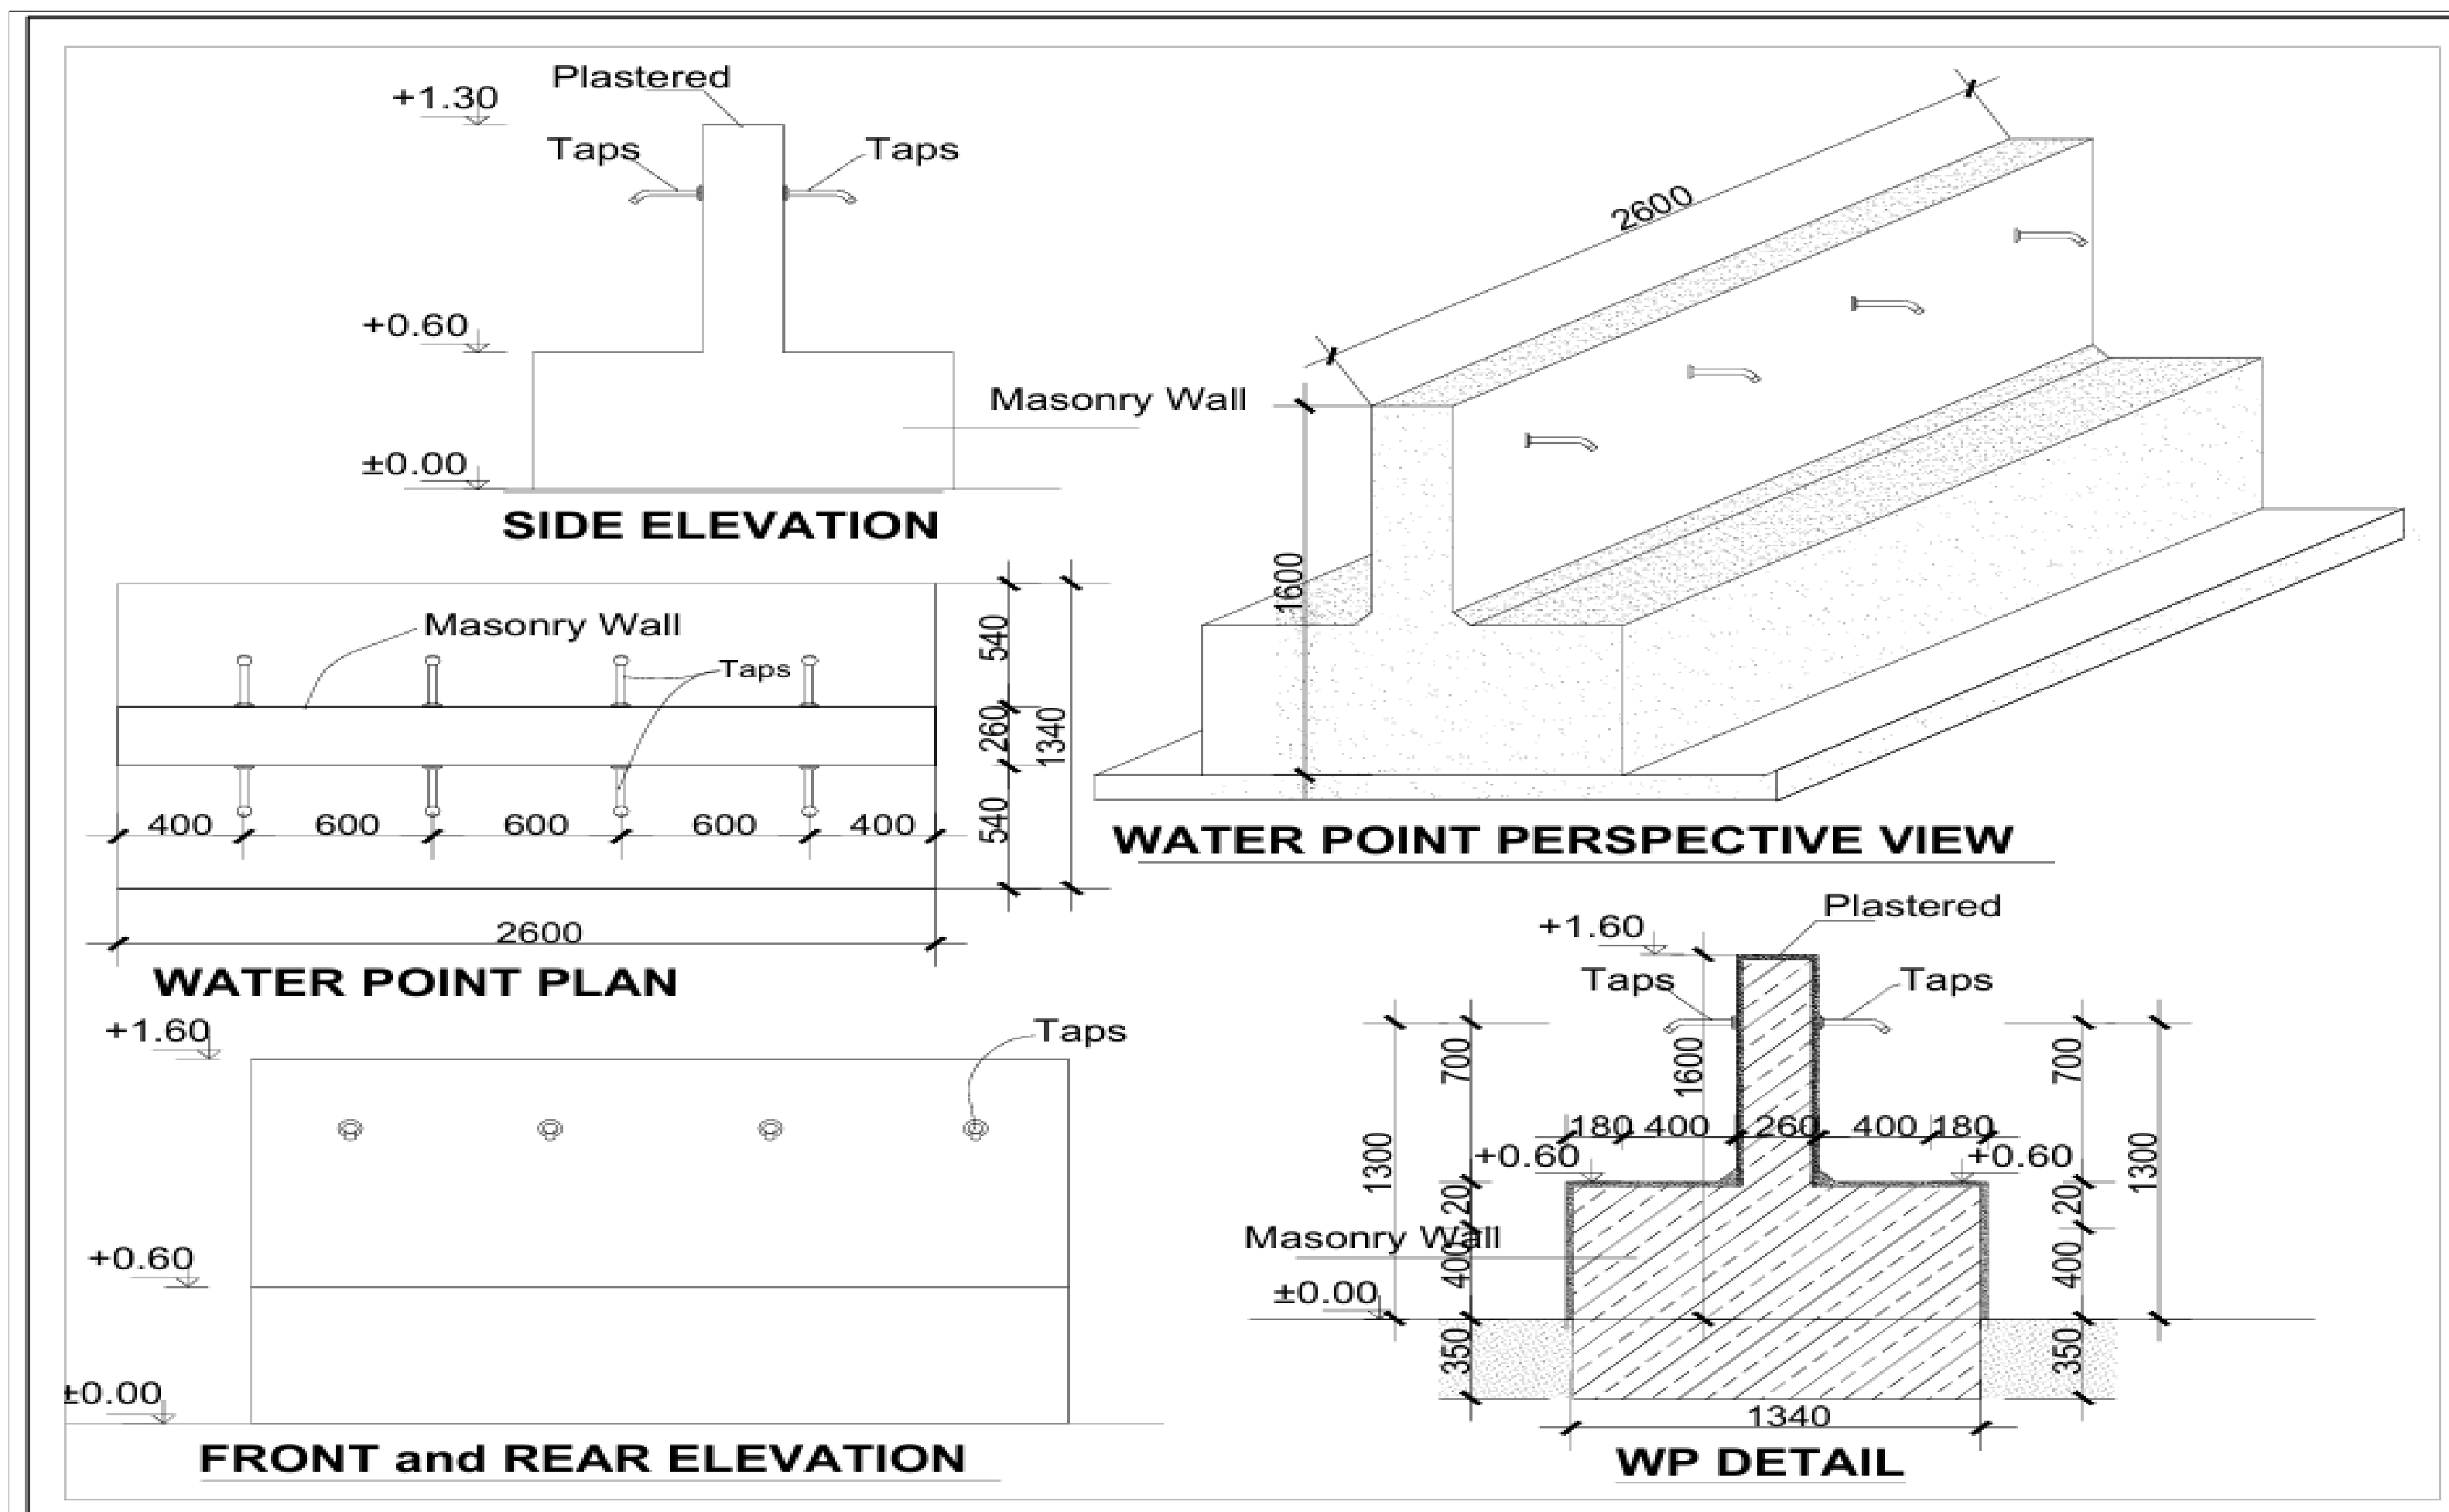

## GENERAL NOTES

1. All dimensions are in MM unless stated.
2. All dimensions are to be checked and confirmed on site before commencement any work.
3. Any discrepancy to be reported to the Engineer promptly before proceeding.

## CLIENT:



## PROJECT DETAILS

Donor:



Project Title:

**PROPOSED REHABILITATION OF  
BOREHOLES SOLARIZATION,  
ACTIVE-PROJECT.**

Implementation partners.



Drawing Title:

**WATER POINTS**

Revision No.

--

Drawn by:

A. Dahir

Checked & Approved by:

O. Omae

Sheet No.

A-10



Scale:

N/A

Date: Oct. 2025

**ARCHITECTURAL DRAWINGS**



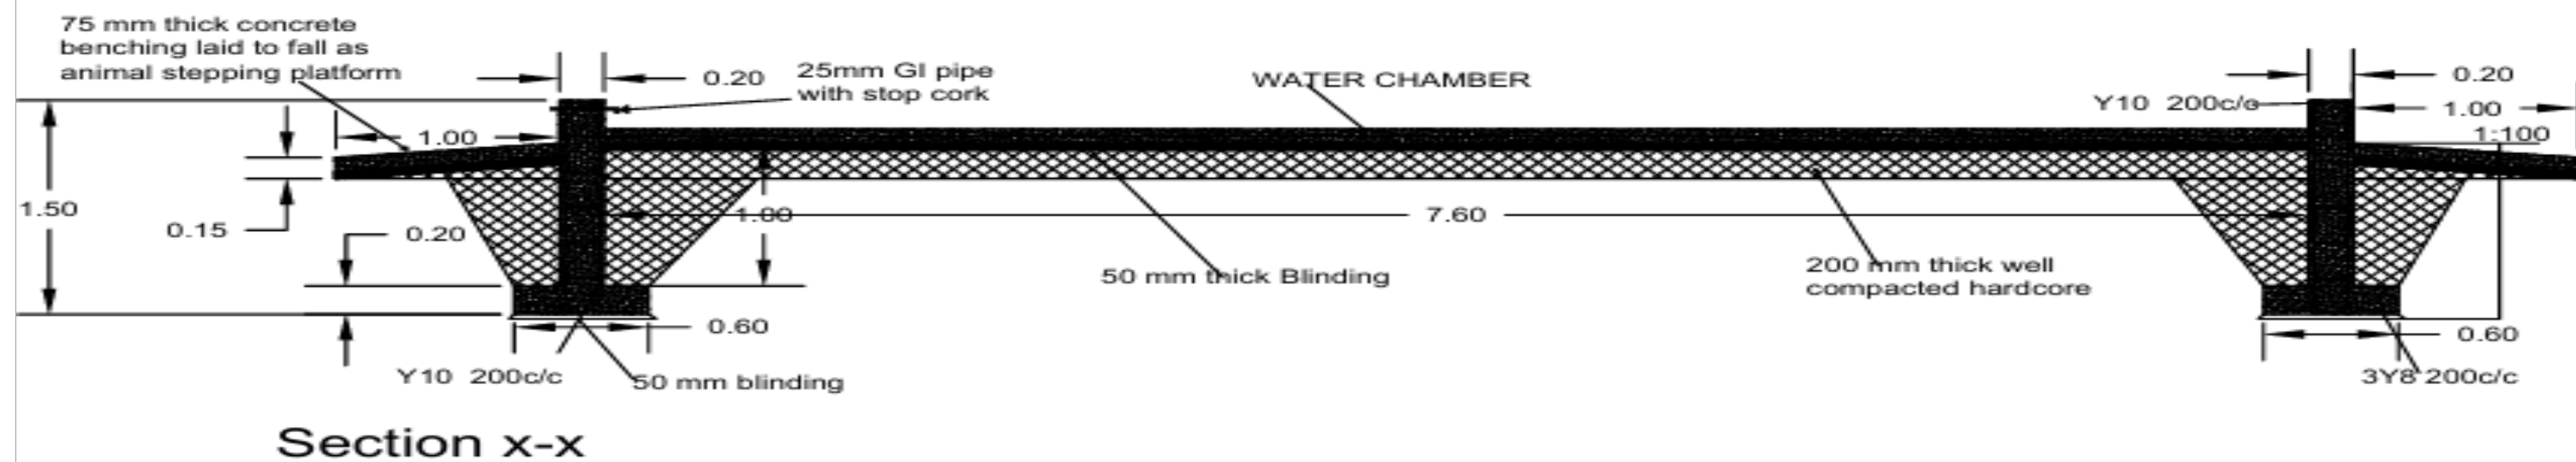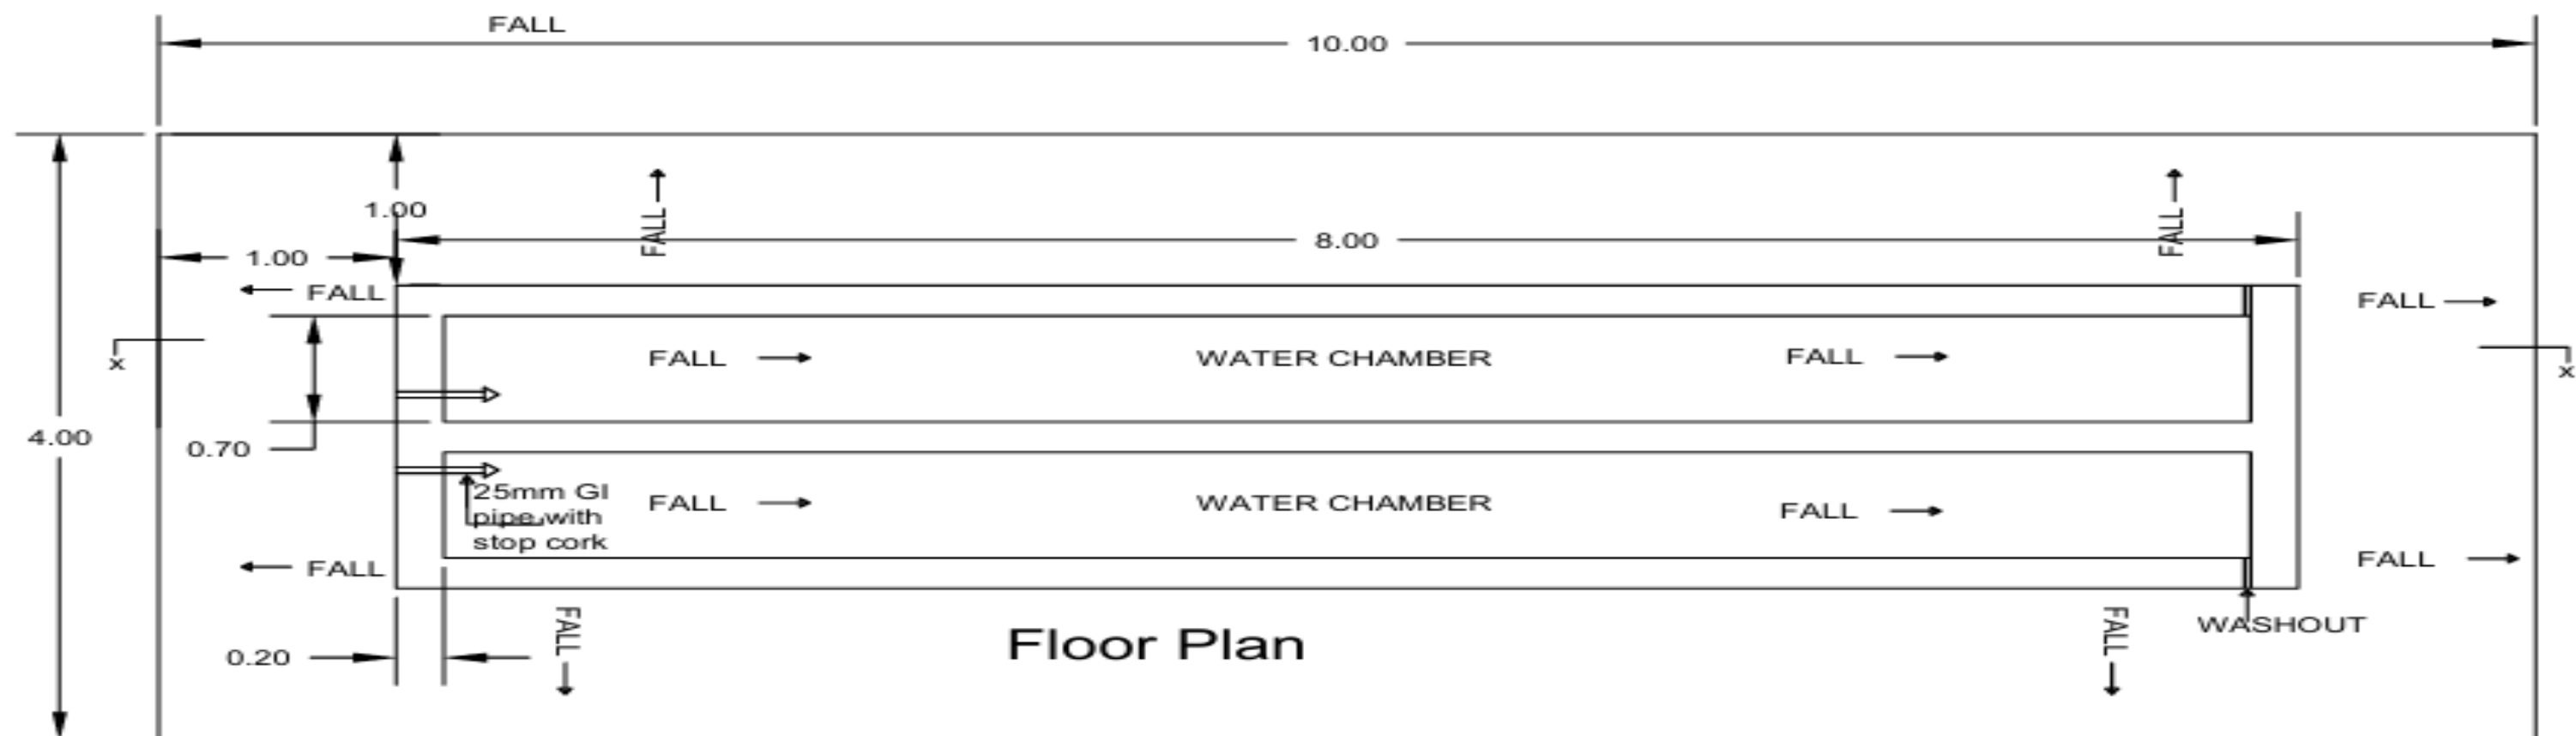

## GENERAL NOTES

1. All dimensions are in MM unless stated.
2. All dimensions are to be checked and confirmed on site before commencement any work.
3. Any discrepancy to be reported to the Engineer promptly before proceeding.

## CLIENT:



## PROJECT DETAILS

Donor:



Project Title:

**PROPOSED REHABILITATION OF  
BOREHOLES SOLARIZATION,  
ACTIVE-PROJECT.**

Implementation partners.



Drawing Title:

Animal water troughs

Revision No.

--

Drawn by:

A.Dahir

Checked & Approved by:

O. Omae

Sheet No.

A-11

Scale:

N/A

Date: Oct. 2025

**ARCHITECTURAL DRAWINGS**